



RIVERSIDE

Shore Rehabilitation Center

February 4, 2013

Mr. Robert Smithson
Virginia Department of Environmental Quality
5636 Southern Boulevard
Virginia Beach, Virginia 23462



**RE: Riverside Shore Rehabilitation Center
VPDES permit
VPDES # VA0063606**

Dear Mr. Smithson:

Please accept this application package for Riverside Shore Rehabilitation Center. All of the forms that you required are in this package.

Please feel free to contact me at 757-665-5133 should you have any questions or concerns.

Sincerely,

Richard Sipe
Director of Plant Ops & Environmental Services
Riverside Shore Rehabilitation Center



FACILITY NAME AND PERMIT NUMBER:

Form Approved 1/14/99
OMB Number 2040-0086

Riverside Shore Rehabilitation Center - VA0063606

FORM
2A
NPDES**NPDES FORM 2A APPLICATION OVERVIEW****APPLICATION OVERVIEW**



Form 2A has been developed in a modular format and consists of a "Basic Application Information" packet and a "Supplemental Application Information" packet. The Basic Application Information packet is divided into two parts. All applicants must complete Parts A and C. Applicants with a design flow greater than or equal to 0.1 mgd must also complete Part B. Some applicants must also complete the Supplemental Application Information packet. The following items explain which parts of Form 2A you must complete.

BASIC APPLICATION INFORMATION:

- A. Basic Application Information for all Applicants.** All applicants must complete questions A.1 through A.8. A treatment works that discharges effluent to surface waters of the United States must also answer questions A.9 through A.12.
- B. Additional Application Information for Applicants with a Design Flow ≥ 0.1 mgd.** All treatment works that have design flows greater than or equal to 0.1 million gallons per day must complete questions B.1 through B.6.
- C. Certification.** All applicants must complete Part C (Certification).

SUPPLEMENTAL APPLICATION INFORMATION:

- D. Expanded Effluent Testing Data.** A treatment works that discharges effluent to surface waters of the United States and meets one or more of the following criteria must complete Part D (Expanded Effluent Testing Data):
 1. Has a design flow rate greater than or equal to 1 mgd,
 2. Is required to have a pretreatment program (or has one in place), or
 3. Is otherwise required by the permitting authority to provide the information.
- E. Toxicity Testing Data.** A treatment works that meets one or more of the following criteria must complete Part E (Toxicity Testing Data):
 1. Has a design flow rate greater than or equal to 1 mgd,
 2. Is required to have a pretreatment program (or has one in place), or
 3. Is otherwise required by the permitting authority to submit results of toxicity testing.
- F. Industrial User Discharges and RCRA/CERCLA Wastes.** A treatment works that accepts process wastewater from any significant industrial users (SIUs) or receives RCRA or CERCLA wastes must complete Part F (Industrial User Discharges and RCRA/CERCLA Wastes). SIUs are defined as:
 1. All industrial users subject to Categorical Pretreatment Standards under 40 Code of Federal Regulations (CFR) 403.6 and 40 CFR Chapter I, Subchapter N (see instructions); and
 2. Any other industrial user that:
 - a. Discharges an average of 25,000 gallons per day or more of process wastewater to the treatment works (with certain exclusions); or
 - b. Contributes a process wastestream that makes up 5 percent or more of the average dry weather hydraulic or organic capacity of the treatment plant; or
 - c. Is designated as an SIU by the control authority.
- G. Combined Sewer Systems.** A treatment works that has a combined sewer system must complete Part G (Combined Sewer Systems).

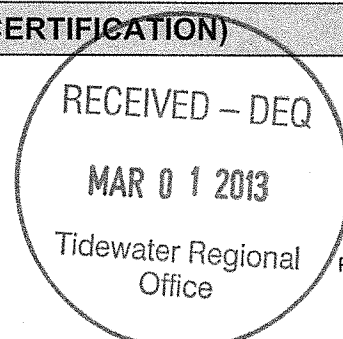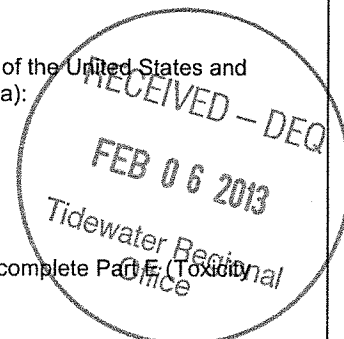ALL APPLICANTS MUST COMPLETE PART C (CERTIFICATION)

FACILITY NAME AND PERMIT NUMBER:Form Approved 1/14/99
OMB Number 2040-0086

Riverside Shore Rehabilitation Center - VA0063606

BASIC APPLICATION INFORMATION**PART A. BASIC APPLICATION INFORMATION FOR ALL APPLICANTS:**

All treatment works must complete questions A.1 through A.8 of this Basic Application Information packet.

A.1. Facility Information.

Facility name Riverside Shore Rehabilitation Center

Mailing Address 26181 Parksley Road Parksley, VA 23421

Contact person Brian Horton

Title Wastewater Operator

Telephone number (757) 615-4336

Facility Address 26181 Parksley Road, Parksley, VA 23421

(not P.O. Box) _____

A.2. Applicant Information. If the applicant is different from the above, provide the following:

Applicant name Riverside Shore Rehabilitation Center

Mailing Address 26181 Parksley Road, Parksley, VA 23421

Contact person Roger Eitelman

Title Facility Administrator

Telephone number (757) 665-5133

Is the applicant the owner or operator (or both) of the treatment works?

☒ owner ☒ operator

Indicate whether correspondence regarding this permit should be directed to the facility or the applicant.

☐ facility ☒ applicant**A.3. Existing Environmental Permits.** Provide the permit number of any existing environmental permits that have been issued to the treatment works (include state-issued permits).

NPDES VPDES - VA0063606 PSD _____

UIC _____ Other _____

RCRA _____ Other GW0037300

A.4. Collection System Information. Provide information on municipalities and areas served by the facility. Provide the name and population of each entity and, if known, provide information on the type of collection system (combined vs. separate) and its ownership (municipal, private, etc.).

Name	Population Served	Type of Collection System	Ownership
<u>RSRC</u>	<u>150</u>	<u>Seperate</u>	<u>Private</u>
_____	_____	_____	_____
_____	_____	_____	_____
Total population served <u>150</u>			

Form Approved 1/14/99
OMB Number 2040-0086

A.5. Indian Country.

- a. Is the treatment works located in Indian Country?
 _____ Yes ☒ No
- b. Does the treatment works discharge to a receiving water that is either in Indian Country or that is upstream from (and eventually flows through) Indian Country?
 _____ Yes ☒ No

a. Design flow rate 0.02 mgd

	<u>Two Years Ago</u>	<u>Last Year</u>	<u>This Year</u>	
b. Annual average daily flow rate	<u>0.01</u>	<u>0.03</u>	<u>0.02</u>	mgd
c. Maximum daily flow rate	<u>0.02</u>	<u>0.03</u>	<u>0.03</u>	mgd

<input checked="" type="checkbox"/>	Separate sanitary sewer	100 %
<input type="checkbox"/>	Combined storm and sanitary sewer	%

a. Does the treatment works discharge effluent to waters of the U.S.? ☒ Yes ☐ No

i. Discharges of treated effluent	1
ii. Discharges of untreated or partially treated effluent	N/A
iii. Combined sewer overflow points	N/A
iv. Constructed emergency overflows (prior to the headworks)	N/A
v. Other _____	N/A

- If yes, provide the following for each surface impoundment:

Annual average daily volume discharged to surface impoundment(s) _____ N/A mgd

Is discharge continuous or intermittent?

- If yes, provide the following for each land application site:

Number of acres: _____

Annual average daily volume applied to site: Mgd

Is land application continuous or intermittent?

- d. Does the treatment works discharge or transport treated or untreated wastewater to another treatment works? Yes ☒ No ☐

FACILITY NAME AND PERMIT NUMBER:Form Approved 1/14/99
OMB Number 2040-0086

Riverside Shore Rehabilitation Center - VA0063606

If yes, describe the mean(s) by which the wastewater from the treatment works is discharged or transported to the other treatment works (e.g., tank truck, pipe).

If transport is by a party other than the applicant, provide:

Transporter name: _____

Mailing Address: _____

Contact person: _____

Title: _____

Telephone number: _____

For each treatment works that receives this discharge, provide the following:

Name: NA _____Mailing Address: _____

Contact person: _____

Title: _____

Telephone number: _____

If known, provide the NPDES permit number of the treatment works that receives this discharge. _____

Provide the average daily flow rate from the treatment works into the receiving facility. _____

mgd

- e. Does the treatment works discharge or dispose of its wastewater in a manner not included in A.8.a through A.8.d above (e.g., underground percolation, well injection)?

_____ Yes

_____ ☒ No

If yes, provide the following for each disposal method:

Description of method (including location and size of site(s) if applicable):

Annual daily volume disposed of by this method: _____

Is disposal through this method _____

continuous or

_____ intermittent?

FACILITY NAME AND PERMIT NUMBER:

Riverside Shore Rehabilitation Center - VA0063606

Form Approved 1/14/99
OMB Number 2040-0086

WASTEWATER DISCHARGES:

If you answered "yes" to question A.8.a, complete questions A.9 through A.12 once for each outfall (including bypass points) through which effluent is discharged. Do not include information on combined sewer overflows in this section. If you answered "no" to question A.8.a, go to Part B, "Additional Application Information for Applicants with a Design Flow Greater than or Equal to 0.1 mgd."

A.9. Description of Outfall.

- a. Outfall number 001
- b. Location Riverside Shore Rehabilitation Center 23421
(City or town, if applicable) (Zip Code)
Accomac County Virginia
(County) (State)
N 37 45'36.90" W75 36'59.73"
(Latitude) (Longitude)
- c. Distance from shore (if applicable) N/A ft.
- d. Depth below surface (if applicable) N/A ft.
- e. Average daily flow rate 0.006390 mgd
- f. Does this outfall have either an intermittent or a periodic discharge? Yes ☒ No (go to A.9.g.)
- If yes, provide the following information:
- Number of times per year discharge occurs: _____
- Average duration of each discharge: _____
- Average flow per discharge: _____ mgd
- Months in which discharge occurs: _____
- g. Is outfall equipped with a diffuser? Yes ☒ No

A.10. Description of Receiving Waters.

- a. Name of receiving water North Fork of Parker Creek to Metompkin Inlet/Bay
- b. Name of watershed (if known) Chesapeake Bay, Atlantic Ocean and Small Coastal
- United States Soil Conservation Service 14-digit watershed code (if known): NA
- c. Name of State Management/River Basin (if known): NA
- United States Geological Survey 8-digit hydrologic cataloging unit code (if known): 02080110
- d. Critical low flow of receiving stream (if applicable):
acute NA cfs chronic NA cfs
- e. Total hardness of receiving stream at critical low flow (if applicable): NA mg/l of CaCO₃

FACILITY NAME AND PERMIT NUMBER:

Form Approved 1/14/99
OMB Number 2040-0086

Riverside Shore Rehabilitation Center - VA0063606

A.11. Description of Treatment.

- a. What levels of treatment are provided? Check all that apply.

☐ Primary☒ Secondary☐ Advanced☐ Other. Describe: _____

- b. Indicate the following removal rates (as applicable):

Design BOD₅ removal or Design CBOD₅ removal 92 %Design SS removal 92 %Design P removal N/A %Design N removal 75 %Other 0 0 %

- c. What type of disinfection is used for the effluent from this outfall? If disinfection varies by season, please describe.

Chlorine Tablets

If disinfection is by chlorination, is dechlorination used for this outfall?

☒ Yes ☐ No

- d. Does the treatment plant have post aeration?

☒ Yes ☐ No

A.12. Effluent Testing Information. All Applicants that discharge to waters of the US must provide effluent testing data for the following parameters. Provide the indicated effluent testing required by the permitting authority for each outfall through which effluent is discharged. Do not include information on combined sewer overflows in this section. All information reported must be based on data collected through analysis conducted using 40 CFR Part 136 methods. In addition, this data must comply with QA/QC requirements of 40 CFR Part 136 and other appropriate QA/QC requirements for standard methods for analytes not addressed by 40 CFR Part 136. At a minimum, effluent testing data must be based on at least three samples and must be no more than four and one-half years apart.

Outfall number: 001

PARAMETER	MAXIMUM DAILY VALUE		AVERAGE DAILY VALUE		
	Value	Units	Value	Units	Number of Samples
pH (Minimum)	6.0	s.u.			
pH (Maximum)	9.0	s.u.			
Flow Rate	0.03	mgd	0.01	mgd	
Temperature (Winter)	27.5	celsius	15.2	celsius	17monthly average
Temperature (Summer)	31.4	celsius	23.8	celsius	18monthly average

* For pH please report a minimum and a maximum daily value

POLLUTANT	MAXIMUM DAILY DISCHARGE		AVERAGE DAILY DISCHARGE			ANALYTICAL METHOD	ML / MDL
	Conc.	Units	Conc.	Units	Number of Samples		

CONVENTIONAL AND NONCONVENTIONAL COMPOUNDS.

BIOCHEMICAL OXYGEN DEMAND (Report one)	BOD-5	NA	mg/l	NA	mg/l	NA	NA	NA
	CBOD-5	15	mg/l	6.0	mg/l	12	sm-5210	
FECAL COLIFORM		150	n/cml	4	n/cml	12	21sm9221c,e	
TOTAL SUSPENDED SOLIDS (TSS)		10.5	mg/l	6.5	mg/l	12	sm-2540d	

END OF PART A.

REFER TO THE APPLICATION OVERVIEW TO DETERMINE WHICH OTHER PARTS OF FORM 2A YOU MUST COMPLETE

FACILITY NAME AND PERMIT NUMBER:
Riverside Shore Rehabilitation Center - VA0063606

Form Approved 1/14/99
OMB Number 2040-0086

BASIC APPLICATION INFORMATION

PART B. ADDITIONAL APPLICATION INFORMATION FOR APPLICANTS WITH A DESIGN FLOW GREATER THAN OR EQUAL TO 0.1 MGD (100,000 gallons per day).

All applicants with a design flow rate ≥ 0.1 mgd must answer questions B.1 through B.6. All others go to Part C (Certification).

B.1. Inflow and Infiltration. Estimate the average number of gallons per day that flow into the treatment works from inflow and/or infiltration.

_____ NA_gpd

Briefly explain any steps underway or planned to minimize inflow and infiltration.

NA

B.2. Topographic Map. Attach to this application a topographic map of the area extending at least one mile beyond facility property boundaries. This map must show the outline of the facility and the following information. (You may submit more than one map if one map does not show the entire area.)

- a. The area surrounding the treatment plant, including all unit processes.
- b. The major pipes or other structures through which wastewater enters the treatment works and the pipes or other structures through which treated wastewater is discharged from the treatment plant. Include outfalls from bypass piping, if applicable.
- c. Each well where wastewater from the treatment plant is injected underground.
- d. Wells, springs, other surface water bodies, and drinking water wells that are: 1) within 1/4 mile of the property boundaries of the treatment works, and 2) listed in public record or otherwise known to the applicant.
- e. Any areas where the sewage sludge produced by the treatment works is stored, treated, or disposed.
- f. If the treatment works receives waste that is classified as hazardous under the Resource Conservation and Recovery Act (RCRA) by truck, rail, or special pipe, show on the map where that hazardous waste enters the treatment works and where it is treated, stored, and/or disposed.

B.3. Process Flow Diagram or Schematic. Provide a diagram showing the processes of the treatment plant, including all bypass piping and all backup power sources or redundancy in the system. Also provide a water balance showing all treatment units, including disinfection (e.g, chlorination and dechlorination). The water balance must show daily average flow rates at influent and discharge points and approximate daily flow rates between treatment units. Include a brief narrative description of the diagram.

B.4. Operation/Maintenance Performed by Contractor(s).

Are any operational or maintenance aspects (related to wastewater treatment and effluent quality) of the treatment works the responsibility of a contractor? ☐ Yes ☒ No

If yes, list the name, address, telephone number, and status of each contractor and describe the contractor's responsibilities (attach additional pages if necessary).

Name: NA

Mailing Address: _____

Telephone Number: _____

Responsibilities of Contractor: _____

B.5. Scheduled Improvements and Schedules of Implementation. Provide information on any uncompleted implementation schedule or uncompleted plans for improvements that will affect the wastewater treatment, effluent quality, or design capacity of the treatment works. If the treatment works has several different implementation schedules or is planning several improvements, submit separate responses to question B.5 for each. (If none, go to question B.6.)

- a. List the outfall number (assigned in question A.9) for each outfall that is covered by this implementation schedule.
- NA
- b. Indicate whether the planned improvements or implementation schedule are required by local, State, or Federal agencies.
- _____Yes _____No

FACILITY NAME AND PERMIT NUMBER:

Riverside Shore Rehabilitation Center - VA0063606

Form Approved 1/14/99
OMB Number 2040-0086

- c If the answer to B.5.b is "Yes," briefly describe, including new maximum daily inflow rate (if applicable).

NA

- d. Provide dates imposed by any compliance schedule or any actual dates of completion for the implementation steps listed below, as applicable. For improvements planned independently of local, State, or Federal agencies, indicate planned or actual completion dates, as applicable. Indicate dates as accurately as possible.

Implementation Stage	Schedule MM / DD / YYYY	Actual Completion MM / DD / YYYY
- Begin construction	NA/ __/ __	__/ __/ __
- End construction	NA/ __/ __	__/ __/ __
- Begin discharge	NA/ __/ __	__/ __/ __
- Attain operational level	NA/ __/ __	__/ __/ __

- e. Have appropriate permits/clearances concerning other Federal/State requirements been obtained? ____Yes ____No

Describe briefly: NA

B.6. EFFLUENT TESTING DATA (GREATER THAN 0.1 MGD ONLY).

Applicants that discharge to waters of the US must provide effluent testing data for the following parameters. Provide the indicated effluent testing required by the permitting authority for each outfall through which effluent is discharged. Do not include information on combined sewer overflows in this section. All information reported must be based on data collected through analysis conducted using 40 CFR Part 136 methods. In addition, this data must comply with QA/QC requirements of 40 CFR Part 136 and other appropriate QA/QC requirements for standard methods for analytes not addressed by 40 CFR Part 136. At a minimum, effluent testing data must be based on at least three pollutant scans and must be no more than four and one-half years old.

Outfall Number: NA

POLLUTANT	MAXIMUM DAILY DISCHARGE		AVERAGE DAILY DISCHARGE			ANALYTICAL METHOD	ML / MDL
	Conc.	Units	Conc.	Units	Number of Samples		
CONVENTIONAL AND NONCONVENTIONAL COMPOUNDS.							
AMMONIA (as N)	NA	NA	NA	NA	NA	NA	NA
CHLORINE (TOTAL RESIDUAL, TRC)	NA	NA	NA	NA	NA	NA	NA
DISSOLVED OXYGEN	NA	NA	NA	NA	NA	NA	NA
TOTAL KJELDAHL NITROGEN (TKN)	NA	NA	NA	NA	NA	NA	NA
NITRATE PLUS NITRITE NITROGEN	NA	NA	NA	NA	NA	NA	NA
OIL and GREASE	NA	NA	NA	NA	NA	NA	NA
PHOSPHORUS (Total)	NA	NA	NA	NA	NA	NA	NA
TOTAL DISSOLVED SOLIDS (TDS)	NA	NA	NA	NA	NA	NA	NA
OTHER	NA	NA	NA	NA	NA	NA	NA

END OF PART B.

REFER TO THE APPLICATION OVERVIEW TO DETERMINE WHICH OTHER PARTS OF FORM 2A YOU MUST COMPLETE

FACILITY NAME AND PERMIT NUMBER:

Riverside Shore Rehabilitation Center - VA0063606

Form Approved 1/14/99
OMB Number 2040-0086**BASIC APPLICATION INFORMATION****PART C. CERTIFICATION**

All applicants must complete the Certification Section. Refer to instructions to determine who is an officer for the purposes of this certification. All applicants must complete all applicable sections of Form 2A, as explained in the Application Overview. Indicate below which parts of Form 2A you have completed and are submitting. By signing this certification statement, applicants confirm that they have reviewed Form 2A and have completed all sections that apply to the facility for which this application is submitted.

Indicate which parts of Form 2A you have completed and are submitting:



Basic Application Information packet

Supplemental Application Information packet:

☐ Part D (Expanded Effluent Testing Data)☐ Part E (Toxicity Testing: Biomonitoring Data)☐ Part F (Industrial User Discharges and RCRA/CERCLA Wastes)☐ Part G (Combined Sewer Systems)**ALL APPLICANTS MUST COMPLETE THE FOLLOWING CERTIFICATION.**

I certify under penalty of law that this document and all attachments were prepared under my direction or supervision in accordance with a system designed to assure that qualified personnel properly gather and evaluate the information submitted. Based on my inquiry of the person or persons who manage the system or those persons directly responsible for gathering the information, the information is, to the best of my knowledge and belief, true, accurate, and complete. I am aware that there are significant penalties for submitting false information, including the possibility of fine and imprisonment for knowing violations.

Name and official title Roger Eitelman Facility AdministratorSignature Telephone number (757) 665-5133Date signed 2/1/13

Upon request of the permitting authority, you must submit any other information necessary to assess wastewater treatment practices at the treatment works or identify appropriate permitting requirements.

SEND COMPLETED FORMS TO:

FACILITY NAME AND PERMIT NUMBER:

Form Approved 1/14/99
OMB Number 2040-0086

Riverside Shore Rehabilitation Center - VA0063606

SUPPLEMENTAL APPLICATION INFORMATION

PART D. EXPANDED EFFLUENT TESTING DATA

Refer to the directions on the cover page to determine whether this section applies to the treatment works.

Effluent Testing: 1.0 mgd and Pretreatment Treatment Works. If the treatment works has a design flow greater than or equal to 1.0 mgd or it has (or is required to have) a pretreatment program, or is otherwise required by the permitting authority to provide the data, then provide effluent testing data for the following pollutants. Provide the indicated effluent testing information and any other information required by the permitting authority for each outfall through which effluent is discharged. Do not include information on combined sewer overflows in this section. All information reported must be based on data collected through analyses conducted using 40 CFR Part 136 methods. In addition, these data must comply with QA/QC requirements of 40 CFR Part 136 and other appropriate QA/QC requirements for standard methods for analytes not addressed by 40 CFR Part 136. Indicate in the blank rows provided below any data you may have on pollutants not specifically listed in this form. At a minimum, effluent testing data must be based on at least three pollutant scans and must be no more than four and one-half years old.

Outfall number: NA (Complete once for each outfall discharging effluent to waters of the United States.)

POLLUTANT	MAXIMUM DAILY DISCHARGE				AVERAGE DAILY DISCHARGE					ANALYTICAL METHOD	ML/ MDL
	Conc.	Units	Mass	Units	Conc.	Units	Mass	Units	Number of Samples		
METALS (TOTAL RECOVERABLE), CYANIDE, PHENOLS, AND HARDNESS.											
ANTIMONY	NA										
ARSENIC											
BERYLLIUM											
CADMIUM											
CHROMIUM											
COPPER											
LEAD											
MERCURY											
NICKEL											
SELENIUM											
SILVER											
THALLIUM											
ZINC											
CYANIDE											
TOTAL PHENOLIC COMPOUNDS											
HARDNESS (AS CaCO ₃)											
Use this space (or a separate sheet) to provide information on other metals requested by the permit writer.											

FACILITY NAME AND PERMIT NUMBER:

Form Approved 1/14/99
OMB Number 2040-0086

Riverside Shore Rehabilitation Center - VA0063606

Outfall number: NA (Complete once for each outfall discharging effluent to waters of the United States.)

POLLUTANT	MAXIMUM DAILY DISCHARGE				AVERAGE DAILY DISCHARGE					ANALYTICAL METHOD	ML/ MDL
	Conc.	Units	Mass	Units	Conc.	Units	Mass	Units	Number of Samples		
VOLATILE ORGANIC COMPOUNDS.											
ACROLEIN	NA										
ACRYLONITRILE											
BENZENE											
BROMOFORM											
CARBON TETRACHLORIDE											
CLOROBENZENE											
CHLORODIBROMO-METHANE											
CHLOROETHANE											
2-CHLORO-ETHYL VINYL ETHER											
CHLOROFORM											
DICHLOROBROMO-METHANE											
1,1-DICHLOROETHANE											
1,2-DICHLOROETHANE											
TRANS-1,2-DICHLORO-ETHYLENE											
1,1-DICHLOROETHYLENE											
1,2-DICHLOROPROPANE											
1,3-DICHLORO-PROPYLENE											
ETHYLBENZENE											
METHYL BROMIDE											
METHYL CHLORIDE											
METHYLENE CHLORIDE											
1,1,2,2-TETRACHLORO-ETHANE											
TETRACHLORO-ETHYLENE											
TOLUENE											

FACILITY NAME AND PERMIT NUMBER:

Form Approved 1/14/99
OMB Number 2040-0086

Riverside Shore Rehabilitation Center - VA0063606

Outfall number: NA (Complete once for each outfall discharging effluent to waters of the United States.)

POLLUTANT	MAXIMUM DAILY DISCHARGE				AVERAGE DAILY DISCHARGE					ANALYTICAL METHOD	ML/ MDL
	Conc.	Units	Mass	Units	Conc.	Units	Mass	Units	Number of Samples		
1,1,1-TRICHLOROETHANE	NA										
1,1,2-TRICHLOROETHANE											
TRICHLOROETHYLENE											
VINYL CHLORIDE											

Use this space (or a separate sheet) to provide information on other volatile organic compounds requested by the permit writer.

--	--	--	--	--	--	--	--	--	--	--	--

ACID-EXTRACTABLE COMPOUNDS

P-CHLORO-M-CRESOL	NA										
2-CHLOROPHENOL											
2,4-DICHLOROPHENOL											
2,4-DIMETHYLPHENOL											
4,6-DINITRO-O-CRESOL											
2,4-DINITROPHENOL											
2-NITROPHENOL											
4-NITROPHENOL											
PENTACHLOROPHENOL											
PHENOL											
2,4,6-TRICHLOROPHENOL											

Use this space (or a separate sheet) to provide information on other acid-extractable compounds requested by the permit writer.

--	--	--	--	--	--	--	--	--	--	--	--

BASE-NEUTRAL COMPOUNDS.

ACENAPHTHENE	NA										
ACENAPHTHYLENE											
ANTHRACENE											
BENZIDINE											
BENZO(A)ANTHRACENE											
BENZO(A)PYRENE											

FACILITY NAME AND PERMIT NUMBER:

Riverside Shore Rehabilitation Center - VA0063606

Form Approved 1/14/99
OMB Number 2040-0086

Outfall number: NA (Complete once for each outfall discharging effluent to waters of the United States.)

POLLUTANT	MAXIMUM DAILY DISCHARGE				AVERAGE DAILY DISCHARGE					ANALYTICAL METHOD	ML/ MDL
	Conc.	Units	Mass	Units	Conc.	Units	Mass	Units	Number of Samples		
3,4 BENZO-FLUORANTHENE	NA										
BENZO(GHI)PERYLENE											
BENZO(K)FLUORANTHENE											
BIS (2-CHLOROETHOXY) METHANE											
BIS (2-CHLOROETHYL)-ETHER											
BIS (2-CHLOROISO-PROPYL) ETHER											
BIS (2-ETHYLHEXYL) PHTHALATE											
4-BROMOPHENYL PHENYL ETHER											
BUTYL BENZYL PHTHALATE											
2-CHLORONAPHTHALENE											
4-CHLORPHENYL PHENYL ETHER											
CHRYSENE											
DI-N-BUTYL PHTHALATE											
DI-N-OCTYL PHTHALATE											
DIBENZO(A,H) ANTHRACENE											
1,2-DICHLOROBENZENE											
1,3-DICHLOROBENZENE											
1,4-DICHLOROBENZENE											
3,3-DICHLOROBENZIDINE											
DIETHYL PHTHALATE											
DIMETHYL PHTHALATE											
2,4-DINITROTOLUENE											
2,6-DINITROTOLUENE											
1,2-DIPHENYLHYDRAZINE											

FACILITY NAME AND PERMIT NUMBER:

Form Approved 1/14/99
OMB Number 2040-0086

Riverside Shore Rehabilitation Center - VA0063606

Outfall number: NA (Complete once for each outfall discharging effluent to waters of the United States.)

POLLUTANT	MAXIMUM DAILY DISCHARGE				AVERAGE DAILY DISCHARGE					ANALYTICAL METHOD	ML/ MDL
	Conc.	Units	Mass	Units	Conc.	Units	Mass	Units	Number of Samples		
FLUORANTHENE	NA										
FLUORENE											
HEXACHLOROBENZENE											
HEXACHLOROBUTADIENE											
HEXACHLOROCYCLO-PENTADIENE											
HEXACHLOROETHANE											
INDENO(1,2,3-CD)PYRENE											
ISOPHORONE											
NAPHTHALENE											
NITROBENZENE											
N-NITROSODI-N-PROPYLAMINE											
N-NITROSODI- METHYLAMINE											
N-NITROSODI-PHENYLAMINE											
PHENANTHRENE											
PYRENE											
1,2,4-TRICHLOROBENZENE											

Use this space (or a separate sheet) to provide information on other base-neutral compounds requested by the permit writer.

Use this space (or a separate sheet) to provide information on other pollutants (e.g., pesticides) requested by the permit writer.

END OF PART D.**REFER TO THE APPLICATION OVERVIEW TO DETERMINE WHICH OTHER PARTS OF FORM 2A YOU MUST COMPLETE**

FACILITY NAME AND PERMIT NUMBER:

Riverside Shore Rehabilitation Center - VA0063606

Form Approved 1/14/99
OMB Number 2040-0086

SUPPLEMENTAL APPLICATION INFORMATION

PART E. TOXICITY TESTING DATA

POTWs meeting one or more of the following criteria must provide the results of whole effluent toxicity tests for acute or chronic toxicity for each of the facility's discharge points: 1) POTWs with a design flow rate greater than or equal to 1.0 mgd; 2) POTWs with a pretreatment program (or those that are required to have one under 40 CFR Part 403); or 3) POTWs required by the permitting authority to submit data for these parameters.

- At a minimum, these results must include quarterly testing for a 12-month period within the past 1 year using multiple species (minimum of two species), or the results from four tests performed at least annually in the four and one-half years prior to the application, provided the results show no appreciable toxicity, and testing for acute and/or chronic toxicity, depending on the range of receiving water dilution. Do not include information on combined sewer overflows in this section. All information reported must be based on data collected through analysis conducted using 40 CFR Part 136 methods. In addition, this data must comply with QA/QC requirements of 40 CFR Part 136 and other appropriate QA/QC requirements for standard methods for analytes not addressed by 40 CFR Part 136.
- In addition, submit the results of any other whole effluent toxicity tests from the past four and one-half years. If a whole effluent toxicity test conducted during the past four and one-half years revealed toxicity, provide any information on the cause of the toxicity or any results of a toxicity reduction evaluation, if one was conducted.
- If you have already submitted any of the information requested in Part E, you need not submit it again. Rather, provide the information requested in question E.4 for previously submitted information. If EPA methods were not used, report the reasons for using alternate methods. If test summaries are available that contain all of the information requested below, they may be submitted in place of Part E.

If no biomonitoring data is required, do not complete Part E. Refer to the Application Overview for directions on which other sections of the form to complete.

E.1. Required Tests.

Indicate the number of whole effluent toxicity tests conducted in the past four and one-half years.

____chronic ____acute NA

E.2. Individual Test Data. Complete the following chart for each whole effluent toxicity test conducted in the last four and one-half years. Allow one column per test (where each species constitutes a test). Copy this page if more than three tests are being reported.

Test number: NA Test number: Test number:

a. Test information.

Test species & test method number	NA		
Age at initiation of test	NA		
Outfall number	NA		
Dates sample collected	NA		
Date test started	NA		
Duration	NA		

b. Give toxicity test methods followed.

Manual title	NA		
Edition number and year of publication	NA		
Page number(s)	NA		

c. Give the sample collection method(s) used. For multiple grab samples, indicate the number of grab samples used.

24-Hour composite	NA		
Grab	NA		

d. Indicate where the sample was taken in relation to disinfection. (Check all that apply for each)

Before disinfection	NA		
After disinfection	NA		
After dechlorination	NA		

FACILITY NAME AND PERMIT NUMBER:

Form Approved 1/14/99
OMB Number 2040-0086

Riverside Shore Rehabilitation Center - VA0063606

Test number: NA

Test number: _____

Test number: _____

e. Describe the point in the treatment process at which the sample was collected.

Sample was collected:

NA

f. For each test, include whether the test was intended to assess chronic toxicity, acute toxicity, or both.

Chronic toxicity

NA

Acute toxicity

NA

g. Provide the type of test performed.

Static

NA

Static-renewal

NA

Flow-through

NA

h. Source of dilution water. If laboratory water, specify type; if receiving water, specify source.

Laboratory water

NA

Receiving water

NA

i. Type of dilution water. If salt water, specify "natural" or type of artificial sea salts or brine used.

Fresh water

NA

Salt water

NA

j. Give the percentage effluent used for all concentrations in the test series.

NA

NA

NA

k. Parameters measured during the test. (State whether parameter meets test method specifications)

pH

NA

Salinity

NA

Temperature

NA

Ammonia

NA

Dissolved oxygen

NA

l. Test Results.

Acute:

Percent survival in 100%
effluent

NA %

%

%

LC₅₀

NA

95% C.I.

NA %

%

%

Control percent survival

NA %

%

%

Other (describe)

FACILITY NAME AND PERMIT NUMBER:

Riverside Shore Rehabilitation Center - VA0063606

Form Approved 1/14/99
OMB Number 2040-0086

Chronic:

NOEC	NA %	%	%
IC ₂₅	NA %	%	%
Control percent survival	NA %	%	%
Other (describe)			

m. Quality Control/Quality Assurance.

Is reference toxicant data available?	NA		
Was reference toxicant test within acceptable bounds?	NA		
What date was reference toxicant test run (MM/DD/YYYY)?			
Other (describe)			

E.3. Toxicity Reduction Evaluation. Is the treatment works involved in a Toxicity Reduction Evaluation?

___ Yes ___ No If yes, describe: NA

E.4. Summary of Submitted Biomonitoring Test Information. If you have submitted biomonitoring test information, or information regarding the cause of toxicity, within the past four and one-half years, provide the dates the information was submitted to the permitting authority and a summary of the results.

Date submitted: _____ (MM/DD/YYYY)

Summary of results: (see instructions)

NA

END OF PART E.
REFER TO THE APPLICATION OVERVIEW TO DETERMINE WHICH OTHER PARTS OF FORM 2A YOU MUST COMPLETE.

FACILITY NAME AND PERMIT NUMBER:

Riverside Shore Rehabilitation Center - VA0063606

Form Approved 1/14/99
OMB Number 2040-0086**SUPPLEMENTAL APPLICATION INFORMATION****PART F. INDUSTRIAL USER DISCHARGES AND RCRA/CERCLA WASTES**

All treatment works receiving discharges from significant industrial users or which receive RCRA, CERCLA, or other remedial wastes must complete Part F.

GENERAL INFORMATION:

F.1. Pretreatment Program. Does the treatment works have, or is it subject to, an approved pretreatment program?

___ Yes ___ No NA

F.2. Number of Significant Industrial Users (SIUs) and Categorical Industrial Users (CIUs). Provide the number of each of the following types of industrial users that discharge to the treatment works.

a. Number of non-categorical SIUs. NA

b. Number of CIUs. NA

SIGNIFICANT INDUSTRIAL USER INFORMATION:

Supply the following information for each SIU. If more than one SIU discharges to the treatment works, copy questions F.3 through F.8 and provide the information requested for each SIU.

F.3. Significant Industrial User Information. Provide the name and address of each SIU discharging to the treatment works. Submit additional pages as necessary.

Name: NA

Mailing Address: NA

F.4. Industrial Processes. Describe all of the industrial processes that affect or contribute to the SIU's discharge.

F.5. Principal Product(s) and Raw Material(s). Describe all of the principal processes and raw materials that affect or contribute to the SIU's discharge.

Principal product(s): NA

Raw material(s): NA

F.6. Flow Rate.

a. Process wastewater flow rate. Indicate the average daily volume of process wastewater discharged into the collection system in gallons per day (gpd) and whether the discharge is continuous or intermittent.

NA gpd (___ continuous or ___ intermittent)

b. Non-process wastewater flow rate. Indicate the average daily volume of non-process wastewater flow discharged into the collection system in gallons per day (gpd) and whether the discharge is continuous or intermittent.

NA gpd (___ continuous or ___ intermittent)

F.7. Pretreatment Standards. Indicate whether the SIU is subject to the following:

a. Local limits ___ Yes ___ No

b. Categorical pretreatment standards ___ Yes ___ No

If subject to categorical pretreatment standards, which category and subcategory?

FACILITY NAME AND PERMIT NUMBER:

Riverside Shore Rehabilitation Center - VA0063606

Form Approved 1/14/99
OMB Number 2040-0086

F.8. Problems at the Treatment Works Attributed to Waste Discharged by the SIU. Has the SIU caused or contributed to any problems (e.g., upsets, interference) at the treatment works in the past three years?

☐ Yes ☐ No If yes, describe each episode.

NA

RCRA HAZARDOUS WASTE RECEIVED BY TRUCK, RAIL, OR DEDICATED PIPELINE:

F.9. RCRA Waste. Does the treatment works receive or has it in the past three years received RCRA hazardous waste by truck, rail, or dedicated pipe? ☐ Yes ☐ No (go to F.12.) NA

F.10. Waste Transport. Method by which RCRA waste is received (check all that apply):

☐ Truck ☐ Rail ☐ Dedicated Pipe NA

F.11. Waste Description. Give EPA hazardous waste number and amount (volume or mass, specify units).

<u>EPA Hazardous Waste Number</u>	<u>Amount</u>	<u>Units</u>
NA		

CERCLA (SUPERFUND) WASTEWATER, RCRA REMEDIATION/CORRECTIVE ACTION WASTEWATER, AND OTHER REMEDIAL ACTIVITY WASTEWATER:

F.12. Remediation Waste. Does the treatment works currently (or has it been notified that it will) receive waste from remedial activities?

☐ Yes (complete F.13 through F.15.) ☐ No NA

Provide a list of sites and the requested information (F.13 - F.15.) for each current and future site.

F.13. Waste Origin. Describe the site and type of facility at which the CERCLA/RCRA/or other remedial waste originates (or is expected to originate in the next five years).

NA

F.14. Pollutants. List the hazardous constituents that are received (or are expected to be received). Include data on volume and concentration, if known. (Attach additional sheets if necessary).

NA

F.15. Waste Treatment.

a. Is this waste treated (or will it be treated) prior to entering the treatment works?

☐ Yes ☐ No NA

If yes, describe the treatment (provide information about the removal efficiency):

b. Is the discharge (or will the discharge be) continuous or intermittent?

☐ Continuous ☐ Intermittent If intermittent, describe discharge schedule.

NA

END OF PART F.
REFER TO THE APPLICATION OVERVIEW TO DETERMINE WHICH OTHER PARTS OF FORM 2A YOU MUST COMPLETE

FACILITY NAME AND PERMIT NUMBER:
Riverside Shore Rehabilitation Center - VA0063606

Form Approved 1/14/99
OMB Number 2040-0086

SUPPLEMENTAL APPLICATION INFORMATION

PART G. COMBINED SEWER SYSTEMS

If the treatment works has a combined sewer system, complete Part G.

G.1. System Map. Provide a map indicating the following: (may be included with Basic Application Information)

NA

- a. All CSO discharge points.
- b. Sensitive use areas potentially affected by CSOs (e.g., beaches, drinking water supplies, shellfish beds, sensitive aquatic ecosystems, and outstanding natural resource waters).
- c. Waters that support threatened and endangered species potentially affected by CSOs.

G.2. System Diagram. Provide a diagram, either in the map provided in G.1. or on a separate drawing, of the combined sewer collection system that includes the following information:

NA

- a. Locations of major sewer trunk lines, both combined and separate sanitary.
- b. Locations of points where separate sanitary sewers feed into the combined sewer system.
- c. Locations of in-line and off-line storage structures.
- d. Locations of flow-regulating devices.
- e. Locations of pump stations.

CSO OUTFALLS:

Complete questions G.3 through G.6 once for each CSO discharge point.

G.3. Description of Outfall.

- a. Outfall number NA
- b. Location NA
(City or town, if applicable) (Zip Code)
(County) (State)
(Latitude) (Longitude)
- c. Distance from shore (if applicable) NA ft.
- d. Depth below surface (if applicable) NA ft.
- e. Which of the following were monitored during the last year for this CSO?
☐ Rainfall ☐ CSO pollutant concentrations ☐ CSO frequency
☐ CSO flow volume ☐ Receiving water quality
- f. How many storm events were monitored during the last year? NA

G.4. CSO Events.

- a. Give the number of CSO events in the last year.
 events (actual or approx.) NA
- b. Give the average duration per CSO event.
 hours (actual or approx.)

FACILITY NAME AND PERMIT NUMBER:
Riverside Shore Rehabilitation Center - VA0063606

Form Approved 1/14/99
OMB Number 2040-0086

- c. Give the average volume per CSO event.
NA million gallons (actual or approx.)
- d. Give the minimum rainfall that caused a CSO event in the last year.
NA inches of rainfall

G.5. Description of Receiving Waters.

- a. Name of receiving water: NA
- b. Name of watershed/river/stream system: NA
- United States Soil Conservation Service 14-digit watershed code (if known): NA
- c. Name of State Management/River Basin: NA
- United States Geological Survey 8-digit hydrologic cataloging unit code (if known): NA

G.6. CSO Operations.

Describe any known water quality impacts on the receiving water caused by this CSO (e.g., permanent or intermittent beach closings, permanent or intermittent shell fish bed closings, fish kills, fish advisories, other recreational loss, or violation of any applicable State water quality standard).

NA

END OF PART G.
REFER TO THE APPLICATION OVERVIEW TO DETERMINE WHICH OTHER PARTS OF FORM 2A YOU MUST COMPLETE.

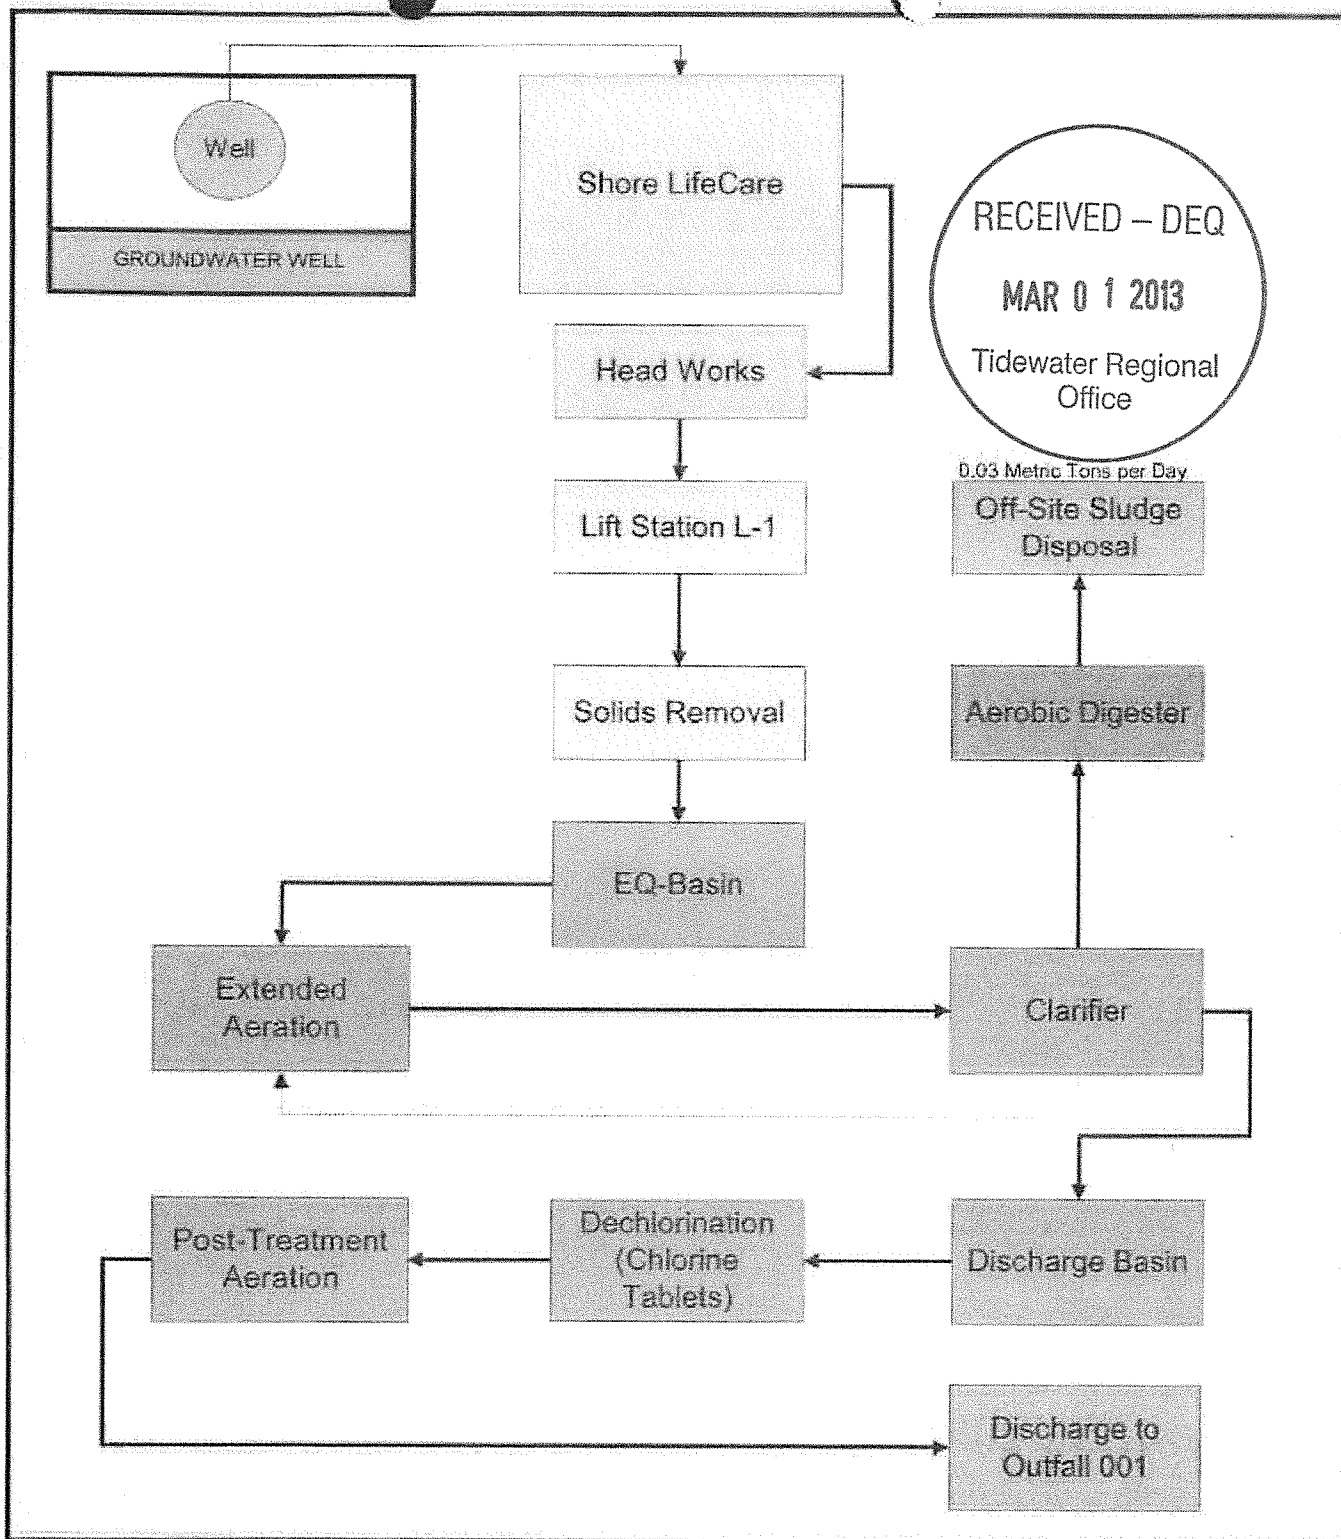


FIGURE 2. FLOW DIAGRAM

VPDES APPLICATION
Shore Lifecare @ Parksley
Parksley, Virginia

MSA, P.C.

ENVIRONMENTAL SCIENCES, PLANNING, SURVEYING
ENGINEERING & LANDSCAPE ARCHITECTURE



5033 ROUSE DRIVE
VIRGINIA BEACH, VIRGINIA 23462
(757) 490-0004 FAX (757) 490-0634
www.msaonline.com



DATE
1/21/2008

SCALE
NTS

MSA JOB #:
05726

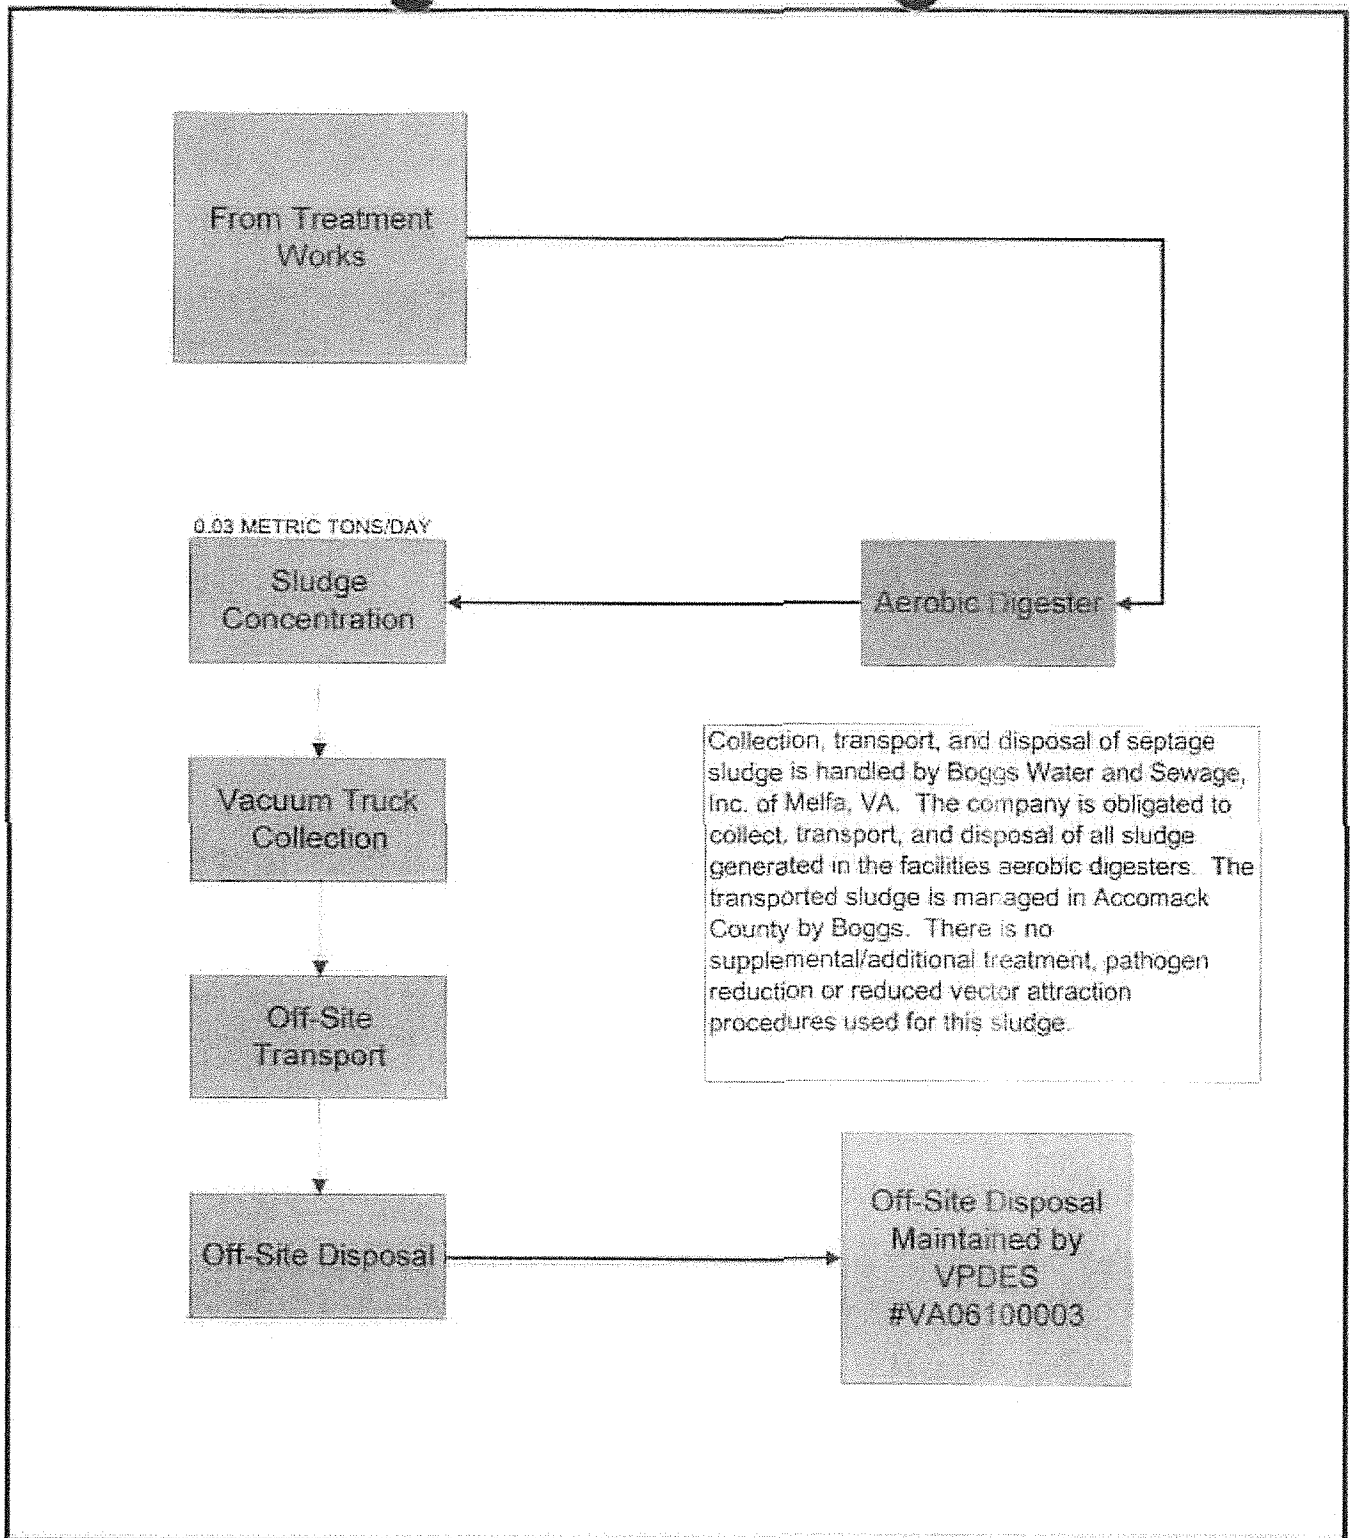


FIGURE 3. SLUDGE DIAGRAM

VPDES APPLICATION
Shore Lifecare @ Parksley
 Parksley, Virginia

MSA, P.C.

ENVIRONMENTAL SCIENCES, PLANNING, SURVEYING
 ENGINEERING & LANDSCAPE ARCHITECTURE



5033 HOUSE DRIVE
 VIRGINIA BEACH, VIRGINIA 23462
 (757) 490-5000 FAX (757) 490-0634
www.msaonline.com



DATE:
 1/21/08

SCALE:
 NTS

MSA JOB #:
 05726

VPDES Permit Application Addendum

1. **Entity to whom the permit is to be issued:** Riverside Shore Rehabilitation Center – va0063606

Who will be legally responsible for the wastewater treatment facilities and compliance with the permit? This may or may not be the facility or property owner.

2. **Is this facility located within city or town boundaries?** Yes ☒ No ☐

3. **Provide the tax map parcel number for the land where the discharge is located.** 79-a-37a

4. **For the facility to be covered by this permit, how many acres will be disturbed during the next five years due to new construction activities?** NO

5. **What is the design average effluent flow of this facility?** 0.02 MGD

For industrial facilities, provide the max. 30-day average production level, include units:

NA

In addition to the design flow or production level, should the permit be written with limits for any other discharge flow tiers or production levels? Yes ☐ No ☒

If "Yes", please identify the other flow tiers (in MGD) or production levels:

NA

Please consider the following questions for both the flow tiers and the production levels (if applicable): Do you plan to expand operations during the next five years? Is your facility's design flow considerably greater than your current flow?

6. **Nature of operations generating wastewater:**

Domestic and Sanitary Sewage

100 % of flow from domestic connections/sources

Number of private residences to be served by the treatment works: 0

0 % of flow from non-domestic connections/sources

7. **Mode of discharge:** ☒ Continuous ☐ Intermittent ☐ Seasonal

Describe frequency and duration of intermittent or seasonal discharges:

8. **Identify the characteristics of the receiving stream at the point just above the facility's discharge point:**

☒ Permanent stream, never dry

☐ Intermittent stream, usually flowing, sometimes dry

☐ Ephemeral stream, wet-weather flow, often dry

☐ Effluent-dependent stream, usually or always dry without effluent flow

☐ Lake or pond at or below the discharge point

☐ Other: _____

9. **Approval Date(s):**

O & M Manual B-17-01

Sludge/Solids Management Plan 8-98

Have there been any changes in your operations or procedures since the above approval dates? Yes ☐ No ☒



FACILITY NAME: Riverside Shore Rehabilitation Center

VPDES PERMIT NUMBER: VA0063606

VPDES SEWAGE SLUDGE PERMIT APPLICATION FORM

SCREENING INFORMATION

This application is divided into sections. Sections A pertain to all applicants. The applicability of Sections B, C and D depend on your facility's sewage sludge use or disposal practices. The information provided on this page will help you determine which sections to fill out.

1. All applicants must complete Section A (General Information).

2. Will this facility generate sewage sludge? ☒ Yes ☐ No

Will this facility derive a material from sewage sludge? ☐ Yes ☒ No

If you answered Yes to either, complete Section B (Generation Of Sewage Sludge Or Preparation Of A Material Derived From Sewage Sludge).

3. Will this facility apply sewage sludge to the land? ☐ Yes ☒ No

Will sewage sludge from this facility be applied to the land? ☐ Yes ☒ No

If you answered No to both questions above, skip Section C.

If you answered Yes to either, answer the following three questions:

a. Will the sewage sludge from this facility meet the ceiling concentrations, pollutant concentrations, Class A pathogen reduction requirements and one of the vector attraction reduction requirements 1-8, as identified in the instructions?
☐ Yes ☐ No

b. Will sewage sludge from this facility be placed in a bag or other container for sale or give-away for application to the land? ☐ Yes ☐ No


c. Will sewage sludge from this facility be sent to another facility for treatment or blending? ☐ Yes ☐ No

If you answered No to all three, complete Section C (Land Application Of Bulk Sewage Sludge).

If you answered Yes to a, b or c, skip Section C.

4. Do you own or operate a surface disposal site? ☐ Yes ☒ No

If Yes, complete Section D (Surface Disposal).

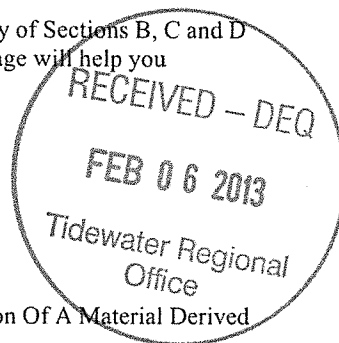

FACILITY NAME: Riverside Shore Rehabilitation Center

VPDES PERMIT NUMBER: VA0063606

SECTION A. GENERAL INFORMATION

All applicants must complete this section.

1. Facility Information.

- a. Facility name: Riverside Shore Rehabilitation Center
- b. Contact person: Brian Horton
Title: Wastewater Operator
Phone: (757) 787-4274 cell 757-615-4336
- c. Mailing address: 26181 Parksley Road
Street or P.O. Box:
City or Town: Parksley State: VA Zip: 23421
- d. Facility location:
Street or Route #: same as above
County:
City or Town: _____ State: _____ Zip: _____
- e. Is this facility a Class I sludge management facility? ☐ Yes ☒ No
- f. Facility design flow rate: 0.02 mgd
- g. Total population served: 150
- h. Indicate the type of facility:
☐ Publicly owned treatment works (POTW)
☒ Privately owned treatment works
☐ Federally owned treatment works
☐ Blending or treatment operation
☐ Surface disposal site
☐ Other (describe):

2. Applicant Information. If the applicant is different from the above, provide the following:

- a. Applicant name: Riverside Shore Rehabilitation Center
- b. Mailing address:
Street or P.O. Box: 26181 Parksley Road
City or Town: Parksley State: VA Zip: 23421
- c. Contact person: Brian Horton
Title: Wastewater Operator
Phone: (757) 787-4274 cell 757-615-4336
- d. Is the applicant the owner or operator (or both) of this facility?
☒ owner ☒ operator
- e. Should correspondence regarding this permit be directed to the facility or the applicant? (Check one)
☒ facility ☐ applicant

3. Permit Information.

- a. Facility's VPDES permit number (if applicable):
- b. List on this form or an attachment, all other federal, state or local permits or construction approvals received or applied for that regulate this facility's sewage sludge management practices:

<u>Permit Number:</u>	<u>Type of Permit:</u>
<u>PWSID</u>	<u>VA3001031</u>

4. Indian Country. Does any generation, treatment, storage, application to land or disposal of sewage sludge from this facility occur in Indian Country? ☐ Yes ☒ No If yes, describe:

FACILITY NAME: Riverside Shore Rehabilitation Center

VPDES PERMIT NUMBER: VA0063606

5. Topographic Map. Provide a topographic map or maps (or other appropriate maps if a topographic map is unavailable) that shows the following information. Maps should include the area one mile beyond all property boundaries of the facility:
- Location of all sewage sludge management facilities, including locations where sewage sludge is generated, stored, treated, or disposed.
 - Location of all wells, springs, and other surface water bodies listed in public records or otherwise known to the applicant within 1/4 mile of the property boundaries.
6. Line Drawing. Provide a line drawing and/or a narrative description that identifies all sewage sludge processes that will be employed during the term of the permit including all processes used for collecting, dewatering, storing, or treating sewage sludge, the destination(s) of all liquids and solids leaving each unit, and all methods used for pathogen reduction and vector attraction reduction.
7. Contractor Information. Are any operational or maintenance aspects of this facility related to sewage sludge generation, treatment, use or disposal the responsibility of a contractor? ☒ Yes ☐ No
If yes, provide the following for each contractor (attach additional pages if necessary).
Name: Boggs Water and Sewage
Mailing address:
Street or P.O. Box: PO Box 333
City or Town: Melfa State: VA Zip: 23410
Phone: (757) 787-4000
Contractor's Federal, State or Local Permit Number(s) applicable to this facility's sewage sludge:
Sludge Collected on-site and transported under VPDES 06100003
If the contractor is responsible for the use and/or disposal of the sewage sludge, provide a description of the service to be provided to the applicant and the respective obligations of the applicant and the contractor(s).
8. Pollutant Concentrations. Using the table below or a separate attachment, provide sewage sludge monitoring data for the pollutants which limits in sewage sludge have been established in 9 VAC 25-31-10 et seq. for this facility's expected use or disposal practices. All data must be based on three or more samples taken at least one month apart and must be no more than four and one-half years old.

POLLUTANT	CONCENTRATION (mg/kg dry weight)	SAMPLE DATE	ANALYTICAL METHOD	DETECTION LEVEL FOR ANALYSIS
Arsenic	NA			
Cadmium				
Chromium				
Copper				
Lead				
Mercury				
Molybdenum				
Nickel				
Selenium				
Zinc				


9. Certification. Read and submit the following certification statement with this application. Refer to the instructions to determine who is an officer for purposes of this certification. Indicate which parts of the application you have completed and are submitting:
- ☒ Section A (General Information)
☒ Section B (Generation of Sewage Sludge or Preparation of a Material Derived from Sewage Sludge)
☐ Section C (Land Application of Bulk Sewage Sludge)
☐ Section D (Surface Disposal)

FACILITY NAME: Riverside Shore Rehabilitation Center

VPDES PERMIT NUMBER: VA0063606

I certify under penalty of law that this document and all attachments were prepared under my direction or supervision in accordance with a system designed to assure that qualified personnel properly gather and evaluate the information submitted. Based on my inquiry of the person or persons who manage the system or those persons directly responsible for gathering the information, the information is, to the best of my knowledge and belief, true, accurate and complete. I am aware that there are significant penalties for submitting false information, including the possibility of fine and imprisonment for knowing violations.

Name and official title Roger Eitelman Administrator

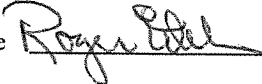Signature  Date Signed 2/1/13

Telephone number 757-665-5133

Upon request of the department, you must submit any other information necessary to assess sewage sludge use or disposal practices at your facility or identify appropriate permitting requirements.

**SECTION B. GENERATION OF SEWAGE SLUDGE OR PREPARATION
OF A MATERIAL DERIVED FROM SEWAGE SLUDGE**

Complete this section if your facility generates sewage sludge or derives a material from sewage sludge

1. Amount Generated On Site.
Total dry metric tons per 365-day period generated at your facility: 10.95 dry metric tons
2. Amount Received from Off Site. If your facility receives sewage sludge from another facility for treatment, use or disposal, provide the following information for each facility from which sewage sludge is received. If you receive sewage sludge from more than one facility, attach additional pages as necessary.
 - a. Facility name: NA
 - b. Contact Person:
Title:
Phone ()
 - c. Mailing address:
Street or P.O. Box:
City or Town: _____ State: _____ Zip: _____
 - d. Facility Address:
(not P.O. Box)
 - e. Total dry metric tons per 365-day period received from this facility: _____ dry metric tons
 - f. Describe, on this form or on another sheet of paper, any treatment processes known to occur at the off-site facility, including blending activities and treatment to reduce pathogens or vector attraction characteristics:
3. Treatment Provided at Your Facility.
 - a. Which class of pathogen reduction is achieved for the sewage sludge at your facility?
☐ Class A ☐ Class B ☒ Neither or unknown
 - b. Describe, on this form or another sheet of paper, any treatment processes used at your facility to reduce pathogens in sewage sludge: None
 - c. Which vector attraction reduction option is met for the sewage sludge at your facility?
☐ Option 1 (Minimum 38 percent reduction in volatile solids)
☐ Option 2 (Anaerobic process, with bench-scale demonstration)
☐ Option 3 (Aerobic process, with bench-scale demonstration)
☐ Option 4 (Specific oxygen uptake rate for aerobically digested sludge)
☐ Option 5 (Aerobic processes plus raised temperature)
☐ Option 6 (Raise pH to 12 and retain at 11.5)
☐ Option 7 (75 percent solids with no unstabilized solids)
☐ Option 8 (90 percent solids with unstabilized solids)
☒ None or unknown
 - d. Describe, on this form or another sheet of paper, any treatment processes used at your facility to reduce vector attraction properties of sewage sludge: None
 - e. Describe, on this form or another sheet of paper, any other sewage sludge treatment activities, including blending, not identified in a - d above: None
4. Preparation of Sewage Sludge Meeting Ceiling and Pollutant Concentrations, Class A Pathogen Requirements and One of Vector Attraction Reduction Options 1-8 (EQ Sludge).
(If sewage sludge from your facility does not meet all of these criteria, skip Question 4.)
 - a. Total dry metric tons per 365-day period of sewage sludge subject to this section that is applied to the land:
NA dry metric tons
 - b. Is sewage sludge subject to this section placed in bags or other containers for sale or give-away?
☐ Yes ☐ No
5. Sale or Give-Away in a Bag or Other Container for Application to the Land.
(Complete this question if you place sewage sludge in a bag or other container for sale or give-away prior to land application. Skip this question if sewage sludge is covered in Question 4.)
 - a. Total dry metric tons per 365-day period of sewage sludge placed in a bag or other container at your facility

FACILITY NAME: Riverside Rehabilitation Center

VPDES PERMIT NUMBER: VA0063606

- b. for sale or give-away for application to the land: None dry metric tons
Attach, with this application, a copy of all labels or notices that accompany the sewage sludge being sold or given away in a bag or other container for application to the land.

6. Shipment Off Site for Treatment or Blending.

(Complete this question if sewage sludge from your facility is sent to another facility that provides treatment or blending. This question does not apply to sewage sludge sent directly to a land application or surface disposal site. Skip this question if the sewage sludge is covered in Questions 4 or 5. If you send sewage sludge to more than one facility, attach additional sheets as necessary.)

- a. Receiving facility name: Boggs Water and Sewage, Inc
b. Facility contact: Nathan Thornton
Title:
Phone: (757) 787-4000
c. Mailing address:
Street or P.O. Box: 28367 Railroad Ave.
City or Town: Melfa State: VA Zip: 23410
d. Total dry metric tons per 365-day period of sewage sludge provided to receiving facility: 10.95 dry metric tons
e. List, on this form or an attachment, the receiving facility's VPDES permit number as well as the numbers of all other federal, state or local permits that regulate the receiving facility's sewage sludge use or disposal practices:

Permit Number:
VPDES 06100003

Type of Permit:
Pollutant Discharge Elimination System

- f. Does the receiving facility provide additional treatment to reduce pathogens in sewage sludge from your facility? Yes X No

Which class of pathogen reduction is achieved for the sewage sludge at the receiving facility?

Class A Class B X Neither or unknown

Describe, on this form or another sheet of paper, any treatment processes used at the receiving facility to reduce pathogens in sewage sludge:

- g. Does the receiving facility provide additional treatment to reduce vector attraction characteristics of the sewage sludge? Yes X No

Which vector attraction reduction option is met for the sewage sludge at the receiving facility?

- Option 1 (Minimum 38 percent reduction in volatile solids)
Option 2 (Anaerobic process, with bench-scale demonstration)
Option 3 (Aerobic process, with bench-scale demonstration)
Option 4 (Specific oxygen uptake rate for aerobically digested sludge)
Option 5 (Aerobic processes plus raised temperature)
Option 6 (Raise pH to 12 and retain at 11.5)
Option 7 (75 percent solids with no unstabilized solids)
Option 8 (90 percent solids with unstabilized solids)
X None unknown

Describe, on this form or another sheet of paper, any treatment processes used at the receiving facility to reduce vector attraction properties of sewage sludge: None

- h. Does the receiving facility provide any additional treatment or blending not identified in f or g above?
Yes X No

If yes, describe, on this form or another sheet of paper, the treatment processes not identified in f or g above:

- i. If you answered yes to f., g or h above, attach a copy of any information you provide to the receiving facility to comply with the "notice and necessary information" requirement of 9 VAC 25-31-530.G.

- j. Does the receiving facility place sewage sludge from your facility in a bag or other container for sale or give-away for application to the land? Yes X No

If yes, provide a copy of all labels or notices that accompany the product being sold or given away.

- k. Will the sewage sludge be transported to the receiving facility in a truck-mounted watertight tank normally used for such purposes? X Yes No. If no, provide description and specification on the vehicle used to transport the sewage sludge to the receiving facility.

Show the haul route(s) on a location map or briefly describe the haul route below and indicate the days of the

FACILITY NAME: Riverside Shore Rehabilitation Center

VPDES PERMIT NUMBER: VA0063606

week and the times of the day sewage sludge will be transported.

Sludge is Transported approximately twice a month. The route of transport from the site is: North bound on Highway 13 to Left Tulls Corner Rd. Right on Dun Swamp Rd. Right into Pocomoke Waste Water Facility.

7. Land Application of Bulk Sewage Sludge. NA

(Complete Question 7.a if sewage sludge from your facility is applied to the land, unless the sewage sludge is covered in Questions 4, 5 or 6; complete Question 7.b, c & d only if you are responsible for land application of sewage sludge.)

- a. Total dry metric tons per 365-day period of sewage sludge applied to all land application sites: NA dry metric tons NA
- b. Do you identify all land application sites in Section C of this application? Yes No
If no, submit a copy of the Land Application Plan (LAP) with this application (LAP should be prepared in accordance with the instructions). NA
- c. Are any land application sites located in States other than Virginia? Yes No
If yes, describe, on this form or on another sheet of paper, how you notify the permitting authority for the States where the land application sites are located. Provide a copy of the notification. NA
- d. Attach a copy of any information you provide to the owner or lease holder of the land application sites to comply with the "notice and necessary" information requirement of 9 VAC 25-31-530 F and/or H (Examples may be obtained in Appendix IV). NA

8. Surface Disposal.


(Complete Question 8 if sewage sludge from your facility is placed on a surface disposal site.)

- a. Total dry metric tons per 365-day period of sewage sludge from your facility placed on all surface disposal sites: NA dry metric tons NA
- b. Do you own or operate all surface disposal sites to which you send sewage sludge for disposal?
Yes No NA
If no, answer questions c - g for each surface disposal site that you do not own or operate. If you send sewage sludge to more than one surface disposal site, attach additional pages as necessary.
- c. Site name or number: NA
- d. Contact person:
Title:
Phone: ()
Contact is: Site Owner Site operator
- e. Mailing address.
Street or P.O. Box: NA
City or Town: NA State: NA Zip: NA
- f. Total dry metric tons per 365-day period of sewage sludge from your facility placed on this surface disposal site: NA dry metric tons
- g. List, on this form or an attachment, the surface disposal site VPDES permit number as well as the numbers of all other federal, state or local permits that regulate the sewage sludge use or disposal practices at the surface disposal site:
Permit Number: NA Type of Permit: NA

9. Incineration.

(Complete Question 9 if sewage sludge from your facility is fired in a sewage sludge incinerator.)

- a. Total dry metric tons per 365-day period of sewage sludge from your facility fired in a sewage sludge incinerator: NA dry metric tons
- b. Do you own or operate all sewage sludge incinerators in which sewage sludge from your facility is fired?
Yes No NA
If no, answer questions c - g for each sewage sludge incinerator that you do not own or operate. If you send sewage sludge to more than one sewage sludge incinerator, attach additional pages as necessary.
- c. Incinerator name or number: NA
- d. Contact person: NA
Title:
Phone: ()
Contact is: Incinerator Owner Incinerator Operator
- e. Mailing address.
Street or P.O. Box: NA

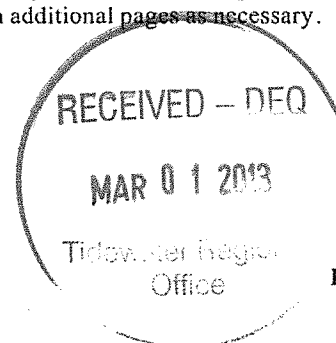

FACILITY NAME: Riverside Side Rehabilitation

VPDES PERMIT NUMBER: VA0063606

- City or Town: _____ State: _____ Zip: _____
- f. Total dry metric tons per 365-day period of sewage sludge from your facility fired in this sewage sludge incinerator: NA dry metric tons
- g. List on this form or an attachment the numbers of all other federal, state or local permits that regulate the firing of sewage sludge at this incinerator:
Permit Number: _____ Type of Permit: _____
NA NA

10. Disposal in a Municipal Solid Waste Landfill.

(Complete Question 10 if sewage sludge from your facility is placed on a municipal solid waste landfill. Provide the following information for each municipal solid waste landfill on which sewage sludge from your facility is placed. If sewage sludge is placed on more than one municipal solid waste landfill, attach additional pages as necessary.)

- a. Landfill name: NA
- b. Contact person: NA
Title: _____
Phone: () _____
Contact is: Landfill Owner Landfill Operator
- c. Mailing address.
Street or P.O. Box: NA
City or Town: _____ State: _____ Zip: _____
- d. Landfill location.
Street or Route #: NA
County: _____
City or Town: _____ State: _____ Zip: _____
- e. Total dry metric tons per 365-day period of sewage sludge placed in this municipal solid waste landfill:
NA dry metric tons
- f. List, on this form or an attachment, the numbers of all federal, state or local permits that regulate the operation of this municipal solid waste landfill:
Permit Number: _____ Type of Permit: _____
NA NA
- g. Does sewage sludge meet applicable requirements in the Virginia Solid Waste Management Regulation, 9 VAC 20-80-10 et seq., concerning the quality of materials disposed in a municipal solid waste landfill?
 Yes No NA
- h. Does the municipal solid waste landfill comply with all applicable criteria set forth in the Virginia Solid Waste Management Regulation, 9 VAC 20-80-10 et seq.? Yes No NA
- i. Will the vehicle bed or other container used to transport sewage sludge to the municipal solid waste landfill be watertight and covered? Yes No NA
Show the haul route(s) on a location map or briefly describe the route below and indicate the days of the week and time of the day sewage sludge will be transported. NA

SECTION C. LAND APPLICATION OF BULK SEWAGE SLUDGE

Complete this section for sewage sludge that is land applied unless any of the following conditions apply:

The sewage sludge meets the Table 1 ceiling concentrations, the Table 3 pollutant concentrations, Class A pathogen requirements and one of the vector attraction reduction options 1-8 (fill out B.4 instead) (EQ Sludge); or

The sewage sludge is sold or given away in a bag or other container for application to the land (fill out B.5 instead); or

You provide the sewage sludge to another facility for treatment or blending (fill out B.6 instead).

Complete Section C for every site on which the sewage sludge that you reported in B.7 is land applied.

1. Identification of Land Application Site.

a. Site name or number: NA

b. Site location (Complete i and ii)

i. Street or Route#: NA

County:

City or Town: _____ State: _____ Zip: _____

ii. Latitude: NA Longitude: _____

Method of latitude/longitude determination

_____ USGS map _____ Filed survey _____ Other

c. Topographic map. Provide a topographic map (or other appropriate map if a topographic map is unavailable) that shows the site location.

2. Owner Information.

a. Are you the owner of this land application site? Yes No NA

b. If no, provide the following information about the owner:

Name:

Street or P.O. Box: NA

City or Town: _____ State: _____ Zip: _____

Phone: () NA

3. Applier Information:

a. Are you the person who applies, or who is responsible for application of, sewage sludge to this land application site? Yes No NA

b. If no, provide the following information for the person who applies the sewage sludge:

Name: NA

Street or P.O. Box:

City or Town: NA State: _____ Zip: _____

Phone: () _____

c. List, on this form or an attachment, the numbers of all federal, state or local permits that regulate the person who applies sewage sludge to this land application site:

Permit Number:

Type of Permit:

NA

NA

4. Site Type. Identify the type of land application site from among the following: NA

Ag Agricultural land

Re Reclamation site

For Forest

Pub Public contact site

Other Describe

5. Vector Attraction Reduction.

Are any vector attraction reduction requirements met when sewage sludge is applied to the land application site?

Yes No If yes, answer a and b.

a. Indicate which vector attraction reduction option is met: NA

Option 9 (Injection below land surface)

Option 10 (Incorporation into soil within 6 hours)

b. Describe, on this form or on another sheet of paper, any treatment processes used at the land application site to reduce the vector attraction properties of sewage sludge:

6. Cumulative Loadings and Remaining Allotments.

(Complete Question 6 only if the sewage sludge applied to this site since July 20, 1993 is subject to the cumulative pollutant loading rates (CPLRs) - see instructions.)

a. Have you contacted DEQ or the permitting authority in the state where the sewage sludge subject to the

FACILITY NAME: Riverside Shore Rehabilitation Center

VPDES PERMIT NUMBER: VA0063606

CPLRs will be applied to ascertain whether bulk sewage sludge subject to the CPLRs has been applied to this site since July 20, 1993? ☐ Yes ☐ No

NA

If no, sewage sludge subject to the CPLRs may not be applied to this site.

If yes, provide the following information:

Permitting authority:

Contact person:

Phone: ()

- b. Based upon this inquiry, has bulk sewage sludge subject to the CPLRs been applied to this site since July 20, 1993? ☐ Yes ☐ No If no, skip the rest of Question 6. If yes, answer questions c - e. NA

- c. Site size, in hectares: _____ (one hectare = 2.471 acres)

- d. Provide the following information for every facility other than yours that is sending or has sent sewage sludge subject to the CPLRs to this site since July 20, 1993. If more than one such facility sends sewage sludge to this site, attach additional pages as necessary.

Facility name:

NA

Facility contact:

Title:

Phone: ()

Mailing address.

Street or P.O. Box:

City or Town: _____ State: _____ Zip: _____

- e. Provide the total loading and allotment remaining, in kg/hectare, for each of the following pollutants:

	<u>Cumulative loading</u>	<u>Allotment remaining</u>
Arsenic	_____	
Cadmium	_____	
Copper	_____	
Lead	_____	NA
Mercury	_____	
Nickel	_____	
Selenium	_____	
Zinc	_____	

Complete Questions 7-12 below only if you apply sewage sludge, or you are responsible for land application of sewage sludge.

Information required by these questions may be prepared as attachments to this form. Skip the following questions if you contract land application to someone else (as indicated under Section A.7) who is responsible for the operation.

7. Sludge Characterization. Use the table below or a separate attachment, provide at least one analysis for each parameter.

PCBs (mg/kg)

pH (S. U.)

NA

Percent Solids (%)

Ammonium Nitrogen (mg/kg)

Nitrate Nitrogen (mg/kg)

Total Kjeldahl Nitrogen (mg/kg)

Total Phosphorus (mg/kg)

Total Potassium (mg/kg)

Alkalinity as CaCO₃ (mg/kg)

* Lime treated sludge (10% or more lime by dry weight) should be analyzed for percent CaCO₃.

8. Storage Requirements.

Existing and proposed sludge storage facilities must provide an estimated annual sludge balance on a monthly basis incorporating such factors as storage capacity, sludge production and land application schedule. Include pertinent calculations justifying storage requirements.

Proposed sludge storage facilities must also provide the following information:

- a. A sludge storage site layout on a 7.5 minute topographic quadrangle or other appropriate scaled map to show the following topographic features of the surrounding landscape to a distance of 0.25 mile. Clearly mark the property line.

- 1) Water wells, abandoned or operating NA
- 2) Surface waters
- 3) Springs
- 4) Public water supply(s)
- 5) Sinkholes
- 6) Underground and/or surface mines
- 7) Mine pool (or other) surface water discharge points
- 8) Mining spoil piles and mine dumps
- 9) Quarry(s)
- 10) Sand and gravel pits
- 11) Gas and oil wells
- 12) Diversion ditch(s)
- 13) Agricultural drainage ditch(s)
- 14) Occupied dwellings, including industrial and commercial establishments
- 15) Landfills or dumps
- 16) Other unlined impoundments
- 17) Septic tanks and drainfields
- 18) Injection wells
- 19) Rock outcrops

- b. A topographic map of sufficient detail to clearly show the following information:

- 1) Maximum and minimum percent slopes NA
- 2) Depressions on the site that may collect water
- 3) Drainageways that may attribute to rainfall run-on to or runoff from this site
- 4) Portions of the site (if any) which are located with the 100-year floodplain and how the storage facility will be protected from flooding

- c. Data and specifications for the storage facility lining material. NA

- d. Plan and cross-sectional views of the storage facility.

- e. Depth from the bottom of the storage facility to the seasonal high water table and separation distance to the permanent water table.

NA

9. Land Area Requirements. Provide calculations justifying the land area requirements for land application of sewage sludge taking into consideration average soil productivity group, crop(s) to be grown and most limiting factor(s) of the sewage sludge, specifically Plant Available Nitrogen (PAN), Calcium Carbonate Equivalence (CCE), and metal loadings (CPLR sewage sludge only), where applicable. Relate PAN, CCE, and metal loadings to demonstrate the most limiting factor for land application.

NA

10. Landowner Agreement Forms. Provide a properly completed **Land Application Agreement – Biosolids** Form and necessary attachments (attached at end of VPDES Sewage Sludge Permit Application Form) for each landowner if sewage sludge is to be applied onto land not owned by the applicant.

NA

11. Ground Water Monitoring.

Are any ground water monitoring data available for this land application site? ☐ Yes ☐ No

If yes, submit the ground water monitoring data with this permit application. Also submit a written description of the well locations, approximate depth to ground water, and the ground water monitoring procedures used to obtain these data.

NA

12. Land Application Site Information.

(Complete Items a-d for sites receiving infrequent application - land application of sewage sludge up to the agronomic rate at a frequency of once in a 3 year period; complete Items a-h for sites receiving frequent application - land application of sewage sludge in excess of 70% the agronomic rate at a frequency greater than once in a 3 year period)

- a. Provide a general location map for each county which clearly indicates the location of all the land application sites.

NA

- b. For each land application site provide a site plan of sufficient detail to clearly show the concerned landscape features and associated buffer zones (See instructions). Provide a legend for each landscape feature and the net acreage for each field taking into account the proposed buffer zones. NA
- c. In order to ensure that land application of bulk sewage sludge will not impact federally listed threatened or endangered species or federally designated critical habitat, the applicant must notify the field office of the U. S. Department of the Interior, Fish and Wildlife Service (FWS), by a letter, the proposed land application activities with the identification of the land application sites. The address and phone number of FWS are provided below.

NA
U. S. Fish and Wildlife Service
Virginia Field Office
6669 Short Lane
Gloucester, VA 23061
TEL: (804)693-6694

Provide a copy of the notification letter with this application form.

- d. Provide a soil survey map, preferably photographically based, with the field boundaries clearly marked. (A USDA-SCS soil survey map should be provided, if available.)
Provide a detailed legend for each soil survey map which uses accepted USDA-SCS descriptions of the typifying pedon for each soil series (soil type). Complex associations may be described as a range of characteristics. Soil descriptions shall include as a minimum the following information.
- 1) Soil symbol
 - 2) Soil series, textural phase and slope range NA
 - 3) Depth to seasonal high water table
 - 4) Depth to bedrock
 - 5) Estimated soil productivity group (for the proposed crop rotation)

Item e - h are required for sites receiving frequent application of sewage sludge

- e. In order to verify the information provided in item d, characterize the soil at each land application site. Representative soil borings or test pits to a depth of five feet or to bedrock if shallower, are to be coordinated for the typifying pedon of each soil series (soil type). Soil descriptions shall include as a minimum the following information:
- 1). Soil symbol
 - 2). Soil series, textural phase and slope range NA
 - 3). Depth to seasonal high water table
 - 4). Depth to bedrock
 - 5). Estimated soil productivity group (for the proposed crop rotation)

- f. Collect and analyze soil samples from each field, weighted to best represent each of the soil borings performed for Item e. Using the table below or a separate attachment, provide at least one analysis per sample for each of the following parameters.
- | | |
|-------------------------------------|----|
| Soil Organic Matter (%) | |
| Soil pH (std. units) | |
| Cation Exchange Capacity (meq/100g) | |
| Total Nitrogen (ppm) | |
| Organic Nitrogen (ppm) | NA |
| Ammonia Nitrogen (ppm) | |
| Nitrate Nitrogen (ppm) | |
| Available Phosphorus (ppm) | |
| Exchangeable Potassium (mg/100g) | |
| Exchangeable Sodium (mg/100g) | |
| Exchangeable Calcium (mg/100g) | |
| Exchangeable Magnesium (mg/100g) | |
| Arsenic (ppm) | |
| Cadmium (ppm) | |
| Copper (ppm) | |
| Lead (ppm) | |
| Mercury (ppm) | |
| Molybdenum (ppm) | |
| Nickel (ppm) | |
| Selenium (ppm) | |
| Zinc (ppm) | |
| Manganese (ppm) | |
| Particle Size Analysis or | |
| USDA Textural Estimate (%) | |
- g. Relate the crop nutrient needs to anticipated yields, soil productivity rating and the various fertilizer or nutrient sources from sludge and chemical fertilizers. Describe any specialized agronomic management practices which may be required as a result of high soil pH. If the sludge is expected to possess an unusually high CCE or other unusual properties, provide a description of any plant tissue testing, supplemental fertilization or intensive agronomic management practices which may be necessary. NA
- h. Using a narrative format and referencing any related charts, describe the proposed cropping system. Show how the crop rotation and management will be coordinated with the design of the land application system. Include any supplemental fertilization program, soil testing and the coordination of tillage practices, planting and harvesting schedules and timing of land application. NA

SECTION D. SURFACE DISPOSAL

Complete this section only if you own or operate a surface disposal site. Provide the information for each active sewage sludge unit.

1. Information on Active Sewage Sludge Units. NA

- a. Unit name or number:
- b. Unit location
- i. Street or Route#: NA
County:
City or Town: _____ State: _____ Zip: _____
- ii. Latitude: _____ Longitude: _____
Method of latitude/longitude determination
_____ USGS map _____ Filed survey _____ Other _____
- c. Topographic map. Provide a topographic map (or other appropriate map if a topographic map is unavailable) that shows the site location.
- d. Total dry metric tons of sewage sludge placed on the active sewage sludge unit per 365-day period:
NA dry metric tons.
- e. Total dry metric tons of sewage sludge placed on the active sewage sludge unit over the life of the unit:
NA dry metric tons.
- f. Does the active sewage sludge unit have a liner with a minimum hydraulic conductivity of 1×10^{-7} cm/sec? ___Yes ___No If yes, describe the liner or attach a description.
NA
- g. Does the active sewage sludge unit have a leachate collection system? ___Yes ___No
If yes, describe the leachate collection system or attach a description. Also, describe the method used for leachate disposal and provide the numbers of any federal, state or local permits for leachate disposal:
NA
- h. If you answered no to either f or g, answer the following:
Is the boundary of the active sewage sludge unit less than 150 meters from the property line of the surface disposal site? ___Yes ___No If yes, provide the actual distance in meters: NA
- i. Remaining capacity of active sewage sludge unit, in dry metric tons: NA dry metric tons
Anticipated closure date for active sewage sludge unit, if known: NA (MM/DD/YYYY)
Provide with this application a copy of any closure plan developed for this active sewage sludge unit.

2. Sewage Sludge from Other Facilities.

Is sewage sludge sent to this active sewage sludge unit from any facilities other than yours? ___Yes ___No
If yes, provide the following information for each such facility, attach additional sheets as necessary.

- a. Facility name: NA
- b. Facility contact:
Title: NA
Phone: ()
- c. Mailing address.
Street or P.O. Box: NA
City or Town: _____ State: _____ Zip: _____
- d. List, on this form or an attachment, the facility's VPDES permit number as well as the numbers of all other federal, state or local permits that regulate the facility's sewage sludge management practices:
Permit Number: NA Type of Permit: NA
- e. Which class of pathogen reduction is achieved before sewage sludge leaves the other facility?
___Class A ___Class B ___Neither or unknown NA
- f. Describe, on this form or on another sheet of paper, any treatment processes used at the other facility to reduce pathogens in sewage sludge: NA
- g. Which vector attraction reduction option is achieved before sewage sludge leaves the other facility?
___ Option 1 (Minimum 38 percent reduction in volatile solids)

FACILITY NAME: _____

VPDES PERMIT NUMBER: _____

- ☐ Option 2 (Anaerobic process, with bench-scale demonstration)
- ☐ Option 3 (Aerobic process, with bench-scale demonstration)
- ☐ Option 4 (Specific oxygen uptake rate for aerobically digested sludge)
- ☐ Option 5 (Aerobic processes plus raised temperature)
- ☐ Option 6 (Raise pH to 12 and retain at 11.5) NA
- ☐ Option 7 (75 percent solids with no unstabilized solids)
- ☐ Option 8 (90 percent solids with unstabilized solids)
- ☐ None or unknown

- h. Describe, on this form or another sheet of paper, any treatment processes used at the other facility to reduce vector attraction properties of sewage sludge: NA
- i. Describe, on this form or another sheet of paper, any other sewage sludge treatment activities performed by the other facility that are not identified in e - h above: NA

3. Vector Attraction Reduction.

- a. Which vector attraction reduction option, if any, is met when sewage sludge is placed on this active sewage sludge unit? NA
- ☐ Option 9 (Injection below land surface)
 - ☐ Option 10 (Incorporation into soil within 6 hours)
 - ☐ Option 11 (Covering active sewage sludge unit daily)
- b. Describe, on this form or another sheet of paper, any treatment processes used at the active sewage sludge unit to reduce vector attraction properties of sewage sludge: NA

4. Ground Water Monitoring.

- a. Is ground water monitoring currently conducted at this active sewage sludge unit or are ground water monitoring data otherwise available for this active sewage sludge unit? ☐ Yes ☐ No NA
If yes, provide a copy of available ground water monitoring data. Also provide a written description of the well locations, the approximate depth to ground water, and the ground water monitoring procedures used to obtain these data.
- b. Has a ground water monitoring program been prepared for this active sewage sludge unit?
☐ Yes ☐ No If yes, submit a copy of the ground water monitoring program with this application.
- c. Have you obtained a certification from a qualified ground water scientist that the aquifer below the active sewage sludge unit has not been contaminated? ☐ Yes ☐ No
If yes, submit a copy of the certification with this application.

5. Site-Specific Limits.

Are you seeking site-specific pollutant limits for the sewage sludge placed on the active sewage sludge unit?
☐ Yes ☐ No If yes, submit information to support the request for site-specific pollutant limits with this application.

NA

VPDES SEWAGE SLUDGE PERMIT APPLICATION FORM

LAND APPLICATION AGREEMENT - BIOSOLIDS

A. This land application agreement is made on NA between NA referred to here as "Landowner", and NA, referred to here as the "Permittee". This agreement remains in effect until it is terminated in writing by either party or, with respect to those parcels that are retained by the Landowner in the event of a sale of one or more parcels, until ownership of all parcels changes. If ownership of individual parcels identified in this agreement changes, those parcels for which ownership has changed will no longer be authorized to receive biosolids or industrial residuals under this agreement.

Landowner:

The Landowner is the owner of record of the real property located in NA, Virginia, which includes the agricultural, silvicultural or reclamation sites identified below in Table 1 and identified on the tax map(s) attached as Exhibit A.

Table 1.: Parcels authorized to receive biosolids			
<u>Tax Parcel ID</u>	<u>Tax Parcel ID</u>	<u>Tax Parcel ID</u>	<u>Tax Parcel ID</u>

☐ Additional parcels containing Land Application Sites are identified on Supplement A (check if applicable)

Check one:

- ☐ The Landowner is the sole owner of the properties identified herein.
☐ The Landowner is one of multiple owners of the properties identified herein.

In the event that the Landowner sells or transfers all or part of the property to which biosolids have been applied within 38 months of the latest date of biosolids application, the Landowner shall:

1. Notify the purchaser or transferee of the applicable public access and crop management restrictions no later than the date of the property transfer; and
2. Notify the Permittee of the sale within two weeks following property transfer.

The Landowner has no other agreements for land application on the fields identified herein. The Landowner will notify the Permittee immediately if conditions change such that the fields are no longer available to the Permittee for application or any part of this agreement becomes invalid or the information herein contained becomes incorrect.

The Landowner hereby grants permission to the Permittee to land apply biosolids on the agricultural sites identified above and in Exhibit A. The Landowner also grants permission for DEQ staff to conduct inspections on the land identified above, before, during or after land application of biosolids for the purpose of determining compliance with regulatory requirements applicable to such application.

NA

Landowner – Printed Name, Title

Signature

Mailing Address

Permittee:

NA, the Permittee, agrees to apply biosolids on the Landowner's land in the manner authorized by the VPDES Permit Regulation and in amounts not to exceed the rates identified in the nutrient management plan prepared for each land application field by a person certified in accordance with §10.1-104.2 of the Code of Virginia.

The Permittee agrees to notify the Landowner or the Landowner's designee of the proposed schedule for land application and specifically prior to any particular application to the Landowner's land. Notice shall include the source of residuals to be applied.

☐ I reviewed the documents assigning signatory authority to the person signing for landowner above. I will make a copy of this document available to DEQ for review upon request. (Do not check this box if the landowner signs this agreement)

NA

Permittee – Authorized Representative
Printed Name

Signature

Mailing Address

VPDES SEWAGE SLUDGE PERMIT APPLICATION FORM

LAND APPLICATION AGREEMENT - BIOSOLIDS

Permittee: NA County or City: _____

Landowner: _____

Landowner Site Management Requirements:

I, the Landowner, I have received a DEQ Biosolids Fact Sheet that includes information regarding regulations governing the land application of biosolids, the components of biosolids and proper handling and land application of biosolids.

I have also been expressly advised by the Permittee that the site management requirements and site access restrictions identified below must be complied with after biosolids have been applied on my property in order to protect public health, and that I am responsible for the implementation of these practices.

I agree to implement the following site management practices at each site under my ownership following the land application of biosolids at the site:

1. Notification Signs: I will not remove any signs posted by the Permittee for the purpose of identifying my field as a biosolids land application site, unless requested by the Permittee, until at least 30 days after land application at that site is completed.
2. Public Access
 - a. Public access to land with a high potential for public exposure shall be restricted for at least one year following any application of biosolids.
 - b. Public access to land with a low potential for public exposure shall be restricted for at least 30 days following any application of biosolids. No biosolids amended soil shall be excavated or removed from the site during this same period of time unless adequate provisions are made to prevent public exposure to soil, dusts or aerosols;
 - c. Turf grown on land where biosolids are applied shall not be harvested for one year after application of biosolids when the harvested turf is placed on either land with a high potential for public exposure or a lawn, unless otherwise specified by DEQ.
3. Crop Restrictions:
 - a. Food crops with harvested parts that touch the biosolids/soil mixture and are totally above the land surface shall not be harvested for 14 months after the application of biosolids.
 - b. Food crops with harvested parts below the surface of the land shall not be harvested for 20 months after the application of biosolids when the biosolids remain on the land surface for a time period of four (4) or more months prior to incorporation into the soil,
 - c. Food crops with harvested parts below the surface of the land shall not be harvested for 38 months when the biosolids remain on the land surface for a time period of less than four (4) months prior to incorporation.
 - d. Other food crops and fiber crops shall not be harvested for 30 days after the application of biosolids;
 - e. Feed crops shall not be harvested for 30 days after the application of biosolids (60 days if fed to lactating dairy animals).
4. Livestock Access Restrictions:

Following biosolids application to pasture or hayland sites:

 - a. Meat producing livestock shall not be grazed for 30 days,
 - b. Lactating dairy animals shall not be grazed for a minimum of 60 days.
 - c. Other animals shall be restricted from grazing for 30 days;
5. Supplemental commercial fertilizer or manure applications will be coordinated with the biosolids and industrial residuals applications such that the total crop needs for nutrients are not exceeded as identified in the nutrient management plan developed by a person certified in accordance with §10.1-104.2 of the Code of Virginia;
6. Tobacco, because it has been shown to accumulate cadmium, should not be grown on the Landowner's land for three years following the application of biosolids or industrial residuals which bear cadmium equal to or exceeding 0.45 pounds/acre (0.5 kilograms/hectare).

NA

Landowner's Signature

Date

LAND APPLICATION AGREEMENT - BIOSOLIDS

City/County: _____

Landowner: _____

Table 1 continued: Parcels authorized to receive biosolids.


[illegible]

Landowner — Printed Name

Signature

Mailing Address

POCOMOKE CITY, MARYLAND

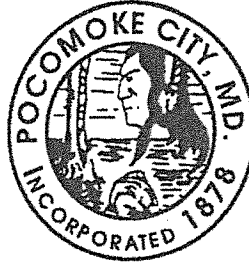

February 26, 2013

Boggs Water & Sewage
28367 Railroad Avenue
P. O. Box 333
Melfa, VA 23410

To Whom It May Concern:

This letter is to confirm the agreement your company has with the City of Pocomoke. Your application to dump septage into our sewage acceptor station is current. All terms of our agreement are met and there is no foreseeable problem with this agreement continuing in the future.


Our Superintendent, Michael Phillips can be reached at 410-957-3311 for technical information about the use of our disposal site. It is a pleasure to work with you and your company.

Sincerely,

Monna Van Ess
Finance Coordinator

Google

Directions to Dun Swamp Rd, Pocomoke City,
MD 21851
22.2 mi – about 30 mins

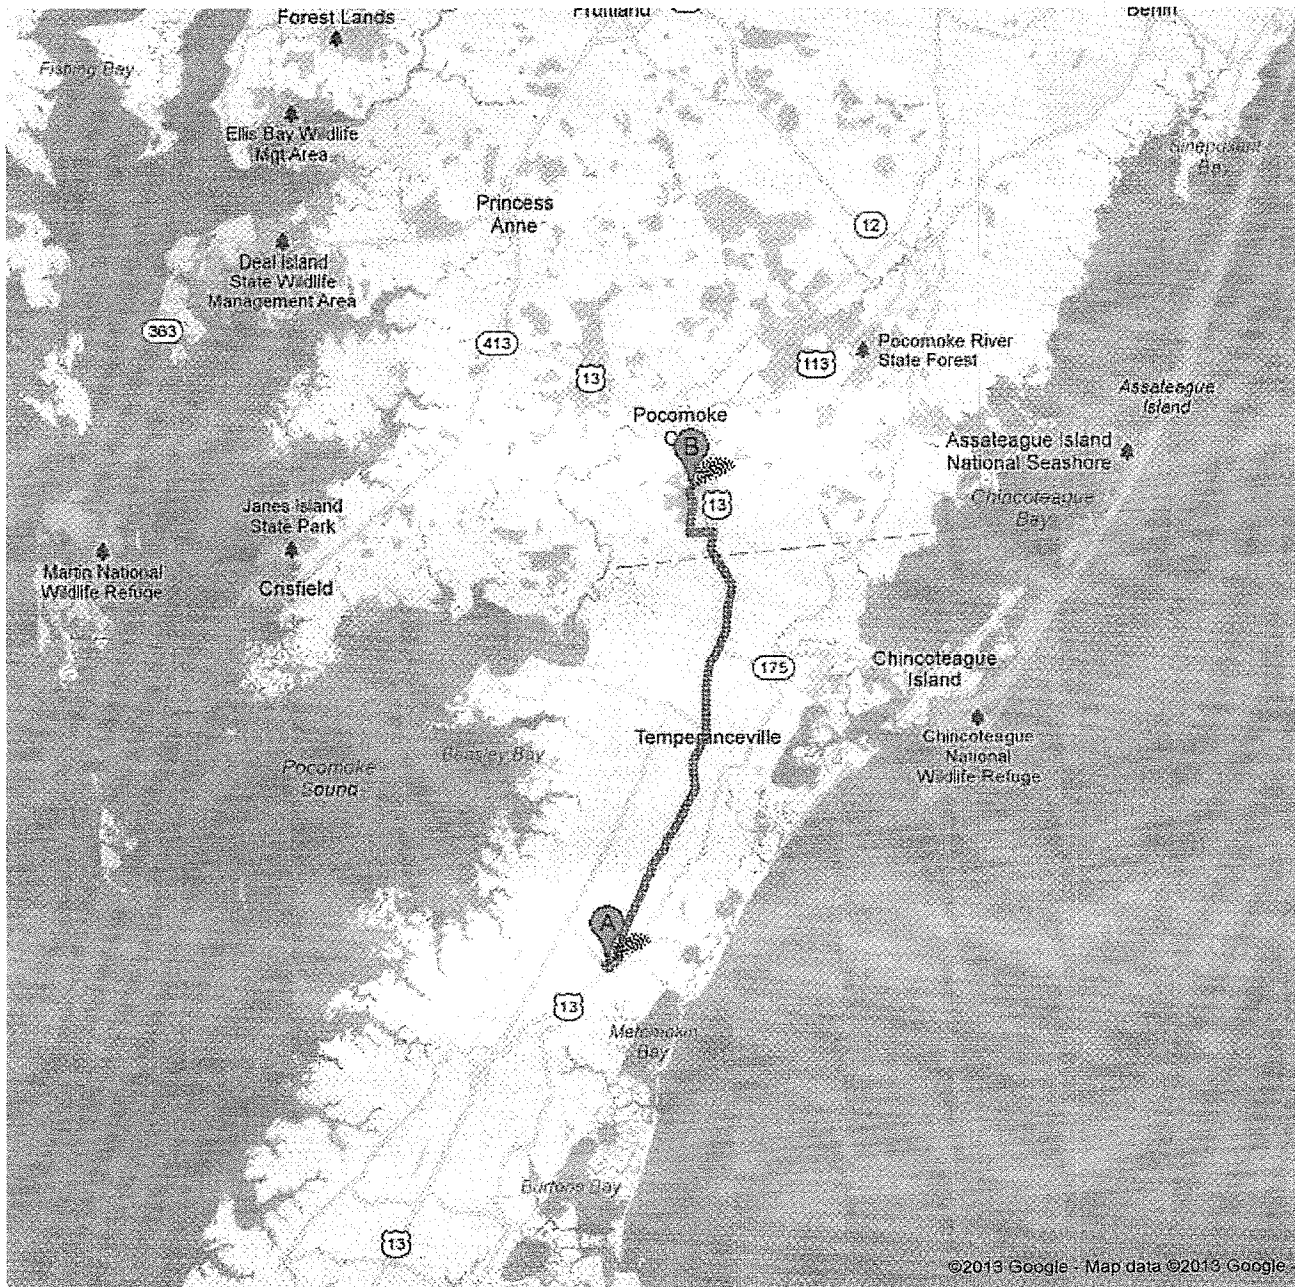

SLUDGE HAULING Route



Smithson Jr., Robert (DEQ)

From: Smithson Jr., Robert (DEQ)
Sent: Monday, February 25, 2013 4:39 PM
To: 'richard.sipe@rivhs.com'
Cc: Thomas, Stephen (DEQ); Sauer, Mark (DEQ)
Subject: Riverside Shore Rehab-Application for VA0063606 Incomplete

Hi Richard,

Following up on the phone message left for you today. I looked over your application package received Feb 6 and we need 2 things:

- 1) It is missing the property and discharge location topo map as required by Sludge form 2S item 5, page 3
- 2) Also we need to know where Boggs hauls the sludge. It was our understanding that the septage lagoon(s) at Melfa/Drommundtown Rd. were closed by the local VDH. It was our understanding that Boggs hauls to either Pocomoke City Md or Onancock WWTP. If so, your Sludge Form 2S, item 6, page 7 needs to be revised accordingly, as well as the transportation (hauling route map) submitted.

If you have any questions, let me know.

**VPDES/VPA Permit Billing Information Form
for Annual Maintenance Fee**



Facility Name: Riverside Shore Rehabilitation Center

Permit Number: VA0063606

**Person / Organization
to be billed:** Riverside Shore Rehabilitation Center

Billing Address: 26181 Parksley Road

Parksley, VA.

23421

Billing Contact Name: Richard Sipe

Title: Director of Plant Ops. & Environmental Services

Phone Number: 757-665-5133

E-Mail Address: richard.sipe@rivhs.com

**AUTHORIZATION TO BILL APPLICANT FOR
A PUBLIC NOTICE
FOR
SHORE LIFECARE AT PARKSLEY, ACCOMACK CO., VA
RE: PERMIT NO. VA0063606**

I hereby authorize the Department of Environmental Quality to have the cost of publishing a public notice billed to the Agent/Department shown below. The public notice will be published once a week for two consecutive weeks in the:
EASTERN SHORE NEWS

Agent/Department to be billed: Mr. Roger Eitelman, Administrator

Shore LifeCare at Parksley

Applicant's Address: 26181 Parksley Road

Parksley, VA 23421

Agent's Telephone No: 757-665-6210

I AM ALSO AUTHORIZING THE EASTERN SHORE NEWS TO SEND THE AFFIDAVIT TO:

**DEQ TIDEWATER REGIONAL OFFICE
WATER PERMITS
5636 SOUTHERN BOULEVARD
VIRGINIA BEACH, VA 23462**

Authorizing Agent/Date Signed:

Roger Eitelman 8/2/12
Print Name/Date Signed

Authorizing Agent's
Signature

Roger M. Eitelman
Signature

Authorizing Agent's E-Mail Address: roger.eitelman@rivhs.com

RETURN COMPLETED FORM TO:

DEQ – Tidewater Regional Office
Attn: Robert Smithson-Water Permits
5636 Southern Boulevard
Virginia Beach, VA 23462

Cc: (DEQ FILE ECM)